

Draft Project Report
I-10 Corridor Project



ATTACHMENT D
Conceptual Layouts

ALTERNATIVE 2

IDENTIFICATION OF PROJECT STRUCTURES

Loc No. X	BRIDGE No.	STRUCTURE NAME
1	54-0539	MILLIKEN Ave OC
2	54-0351	DAY CANYON Chnl Br
3	54-0378L/R	ETIWANDA WASH Br
4	54-0378S	ETIWANDA WASH Br (EB OFF-RAMP)
5	54-0030L/R	VALLEY Blvd EB OFF-RAMP UC
6	54-0454L/R	ETIWANDA-SAN SEVAINE Chnl
7	54-0416	KAISER SPUR OH
8	54-0434	SAN SEVAINE Cr Chnl BOX CULVERT
9	54-0425M	MULBERRY Cr Chnl BOX CULVERT
10	54-0035	CEDAR Ave OC
11	54-0817	RANCHO Ave OC
12	54-0464L/R	COLTON OH
13	54-0462	LA CADENA Dr UC
14	54-0462S*	LA CADENA Dr UC (EB OFF-RAMP)
15	54-0461	NINTH St UC
16	54-0460**	PAVILION SPUR OH
17	54-0459	MOUNT VERNON Ave OC
18	54-0830L/R	WARM Cr Br
19	54-0292L/R	SANTA ANA RIVER Br
20	54-0600	WATERMAN Ave UC
21	54-1105K	SAN TIMOTEO Cr (CARNEGIE Dr WB ON-RAMP)
22	54-0599	SAN TIMOTEO Cr
23	54-0598	TIPPECANOE Ave UC
24	54-0597*	RICHARDSON St OC
25	54-0596	MOUNTAIN VIEW Ave UC
26	54-0570	WEST REDLANDS OH/MISSION Chnl
27	54-0595	CALIFORNIA St UC
28	54-0594	NEVADA St UC
29	54-0592*	TENNESSEE St OC
30	54-0583	TEXAS St UC
31	54-0580	EUREKA St UC
32	54-0579	SIXTH St UC
33	54-0578	CHURCH St UC
34	54-0472	MILL Cr ZANJA Chnl REDLANDS OH
35	54-0582	UNIVERSITY St UC
36	54-0584	CITRUS Ave UC
37	54-0585	CYPRESS Ave UC
38	54-0586	PALM Ave UC
39	54-0587	HIGHLAND Ave UC
40	54-0588	FORD St UC
41	54-0589	REDLANDS Blvd WB OFF-RAMP UC

* REPLACEMENT STRUCTURE WILL BE ASSIGNED A NEW BRIDGE No.
** RAILROAD FACILITY IS NO LONGER IN SERVICE; STRUCTURE COULD BE WIDENED OR ABANDONED IN PLACE BY FILLING WITH EARTH MATERIAL.

IDENTIFICATION OF EXISTING STRUCTURES
(NO WORK BEING PERFORMED)

Loc No. X	STRUCTURE NAME
A	HAVEN Ave OC
B	E10-N15 Conn OC
C	N15-W10 Conn OC
D	W10-S15 Conn OC
E	Rte 15/10 Sep
F	S15-E10 Conn OC
G	W10-S15 Conn OC
H	W10-S15 Br OVER DAY CANYON
I	W10-N15 Br OVER DAY CANYON
J	ETIWANDA Ave OC
K	VALLEY Blvd WB ON-RAMP Sep
L	ETIWANDA-SAN SEVAINE Chnl (EB ON-RAMP)
M	CHERRY Ave OC
N	CITRUS Ave OC
O	CYPRESS Ave OC
P	SIERRA Ave OC
Q	RIALTO Chnl RCB Br
R	RIVERSIDE Ave OC
S	PEPPER Ave OC
T	SLOVER MOUNTAIN UP
U	PAVILLION OH (NINTH St WB OFF-RAMP)
V	SANTA ANA RIVER (E10-N/S215)
W	E10-N215 Conn OC
X	S215-E10 Conn OC
Y	Rte 215/10 Sep
Z	W10-N215 Conn OC
AA	W10-S215 Conn OC
AB	E St/SUNWEST Ln WB ON-RAMP UC
AC	HUNTS Ln UC
AD	ALABAMA St OC
AE	E210-W10/ALABAMA St WB OFF-RAMP UC
AF	E10-W210 Conn OC
AG	E210-E10 Conn OC
AH	W10-W210 OVER TENNESSEE St UC
AI	NEW YORK St/COLTON Ave UC
AJ	ORANGE St UC (Rte 10/38 Sep)

Dist	COUNTY	ROUTE	POST MILES TOTAL PROJECT	SHEET No.	TOTAL SHEETS
08	SBd	10	4.7/R37.0		
REGISTERED CIVIL ENGINEER DATE					
PLANS APPROVAL DATE					
THE STATE OF CALIFORNIA OR ITS OFFICERS OR AGENTS SHALL NOT BE RESPONSIBLE FOR THE ACCURACY OR COMPLETENESS OF SCANNED COPIES OF THIS PLAN SHEET. REGISTERED PROFESSIONAL ENGINEER No. Exp. CIVIL STATE OF CALIFORNIA					
PARSONS 2201 DUPONT DRIVE SUITE 200 IRVINE, CA 92612			SAN BERNARDINO ASSOCIATED GOVERNMENTS 1170 W. 3RD STREET SAN BERNARDINO, CA 92410		

FOR EXISTING PAVEMENT STRUCTURAL SECTIONS, PLEASE SEE THE PRELIMINARY MATERIALS REPORT. EXISTING PAVEMENT STRUCTURAL SECTIONS WILL NEED TO BE CONFIRMED DURING FINAL DESIGN.

* AGGREGATE SUBBASE LAYER IS NOT REQUIRED WEST OF RANCHO AVENUE BASED ON PRELIMINARY R VALUE > 40. AGGREGATE SUBBASE LAYER IS RECOMMENDED EAST OF RANCHO AVENUE BASED ON PRELIMINARY R VALUE OF 15. FINAL DETERMINATION TO BE MADE DURING FINAL DESIGN.

** ADJUST DEPTH AS REQUIRED TO MATCH THE TOTAL DEPTH OF THE ADJOINING LANE PAVEMENT STRUCTURAL SECTION.



ABBREVIATIONS

Aux = AUXILIARY LANE
CHP = CALIFORNIA HIGHWAY PATROL
I/E = INGRESS/EGRESS
Trans = TRANSITION LANE
EXP = EXPRESS LANE

Dist	COUNTY	ROUTE	POST MILES TOTAL PROJECT	SHEET No.	TOTAL SHEETS
08	SBd	10	4.7/R37.0		
<u>REGISTERED CIVIL ENGINEER</u> <u>PLANS APPROVAL DATE</u> <u>DATE</u>  <i>THE STATE OF CALIFORNIA OR ITS OFFICERS OR AGENTS SHALL NOT BE RESPONSIBLE FOR THE ACCURACY OR COMPLETENESS OF SCANNED COPIES OF THIS PLAN SHEET.</i>					
PARSONS 2201 DUPONT DRIVE SUITE 200 IRVINE, CA 92612			SAN BERNARDINO ASSOCIATED GOVERNMENTS 1170 W. 3RD STREET SAN BERNARDINO, CA 92410		

DESIGN DESIGNATION - ROUTE 10

INDIAN HILL BOULEVARD TO I-15				
ADT (2025) = 302,000	D = 54%	TI ₄₀ = 12.0	INSIDE LANE	
ADT (2045) = 322,000	T = 11%	TI ₄₀ = 9.0	INSIDE SHOULDER	
DHV = 24,343	V = 70 mph	TI ₄₀ = 17.5	OUTSIDE LANE	
ESAL = 369,217,856		TI ₄₀ = 9.0	OUTSIDE SHOULDER	

DESIGN DESIGNATION - ROUTE 10

I-15 TO I-215			
ADT (2025) = 235,000	D = 50%	TI ₄₀ = 12.0	INSIDE LANE
ADT (2045) = 268,000	T = 7%	TI ₄₀ = 9.0	INSIDE SHOULDER
DHV = 18,760	V = 70 mph	TI ₄₀ = 16.0	OUTSIDE LANE
ESAL = 176,867,522		TI ₄₀ = 9.0	OUTSIDE SHOULDER

DESIGN DESIGNATION - ROUTE 10

I-215 TO SR-210			
ADT (2025) = 247,000	D = 52%	TI ₄₀ = 12.0	INSIDE LANE
ADT (2045) = 283,000	T = 7%	TI ₄₀ = 9.0	INSIDE SHOULDER
DHV = 19,867	V = 70 mph	TI ₄₀ = 16.0	OUTSIDE LANE
ESAL = 158,269,807		TI ₄₀ = 9.0	OUTSIDE SHOULDER


DESIGN DESIGNATION - ROUTE 10

SR-210 TO FORD ST			
ADT (2025) = 214,000	D = 51%	TI ₄₀ = 12.0	INSIDE LANE
ADT (2045) = 254,000	T = 7%	TI ₄₀ = 9.0	INSIDE SHOULDER
DHV = 17,488	V = 70 mph	TI ₄₀ = 15.5	OUTSIDE LANE
ESAL = 135,164,020		TI ₄₀ = 9.0	OUTSIDE SHOULDER

**I-10 CORRIDOR PROJECT
ALTERNATIVE 2 - HOV
TYPICAL CROSS SECTIONS**

NO SCALE

X-1

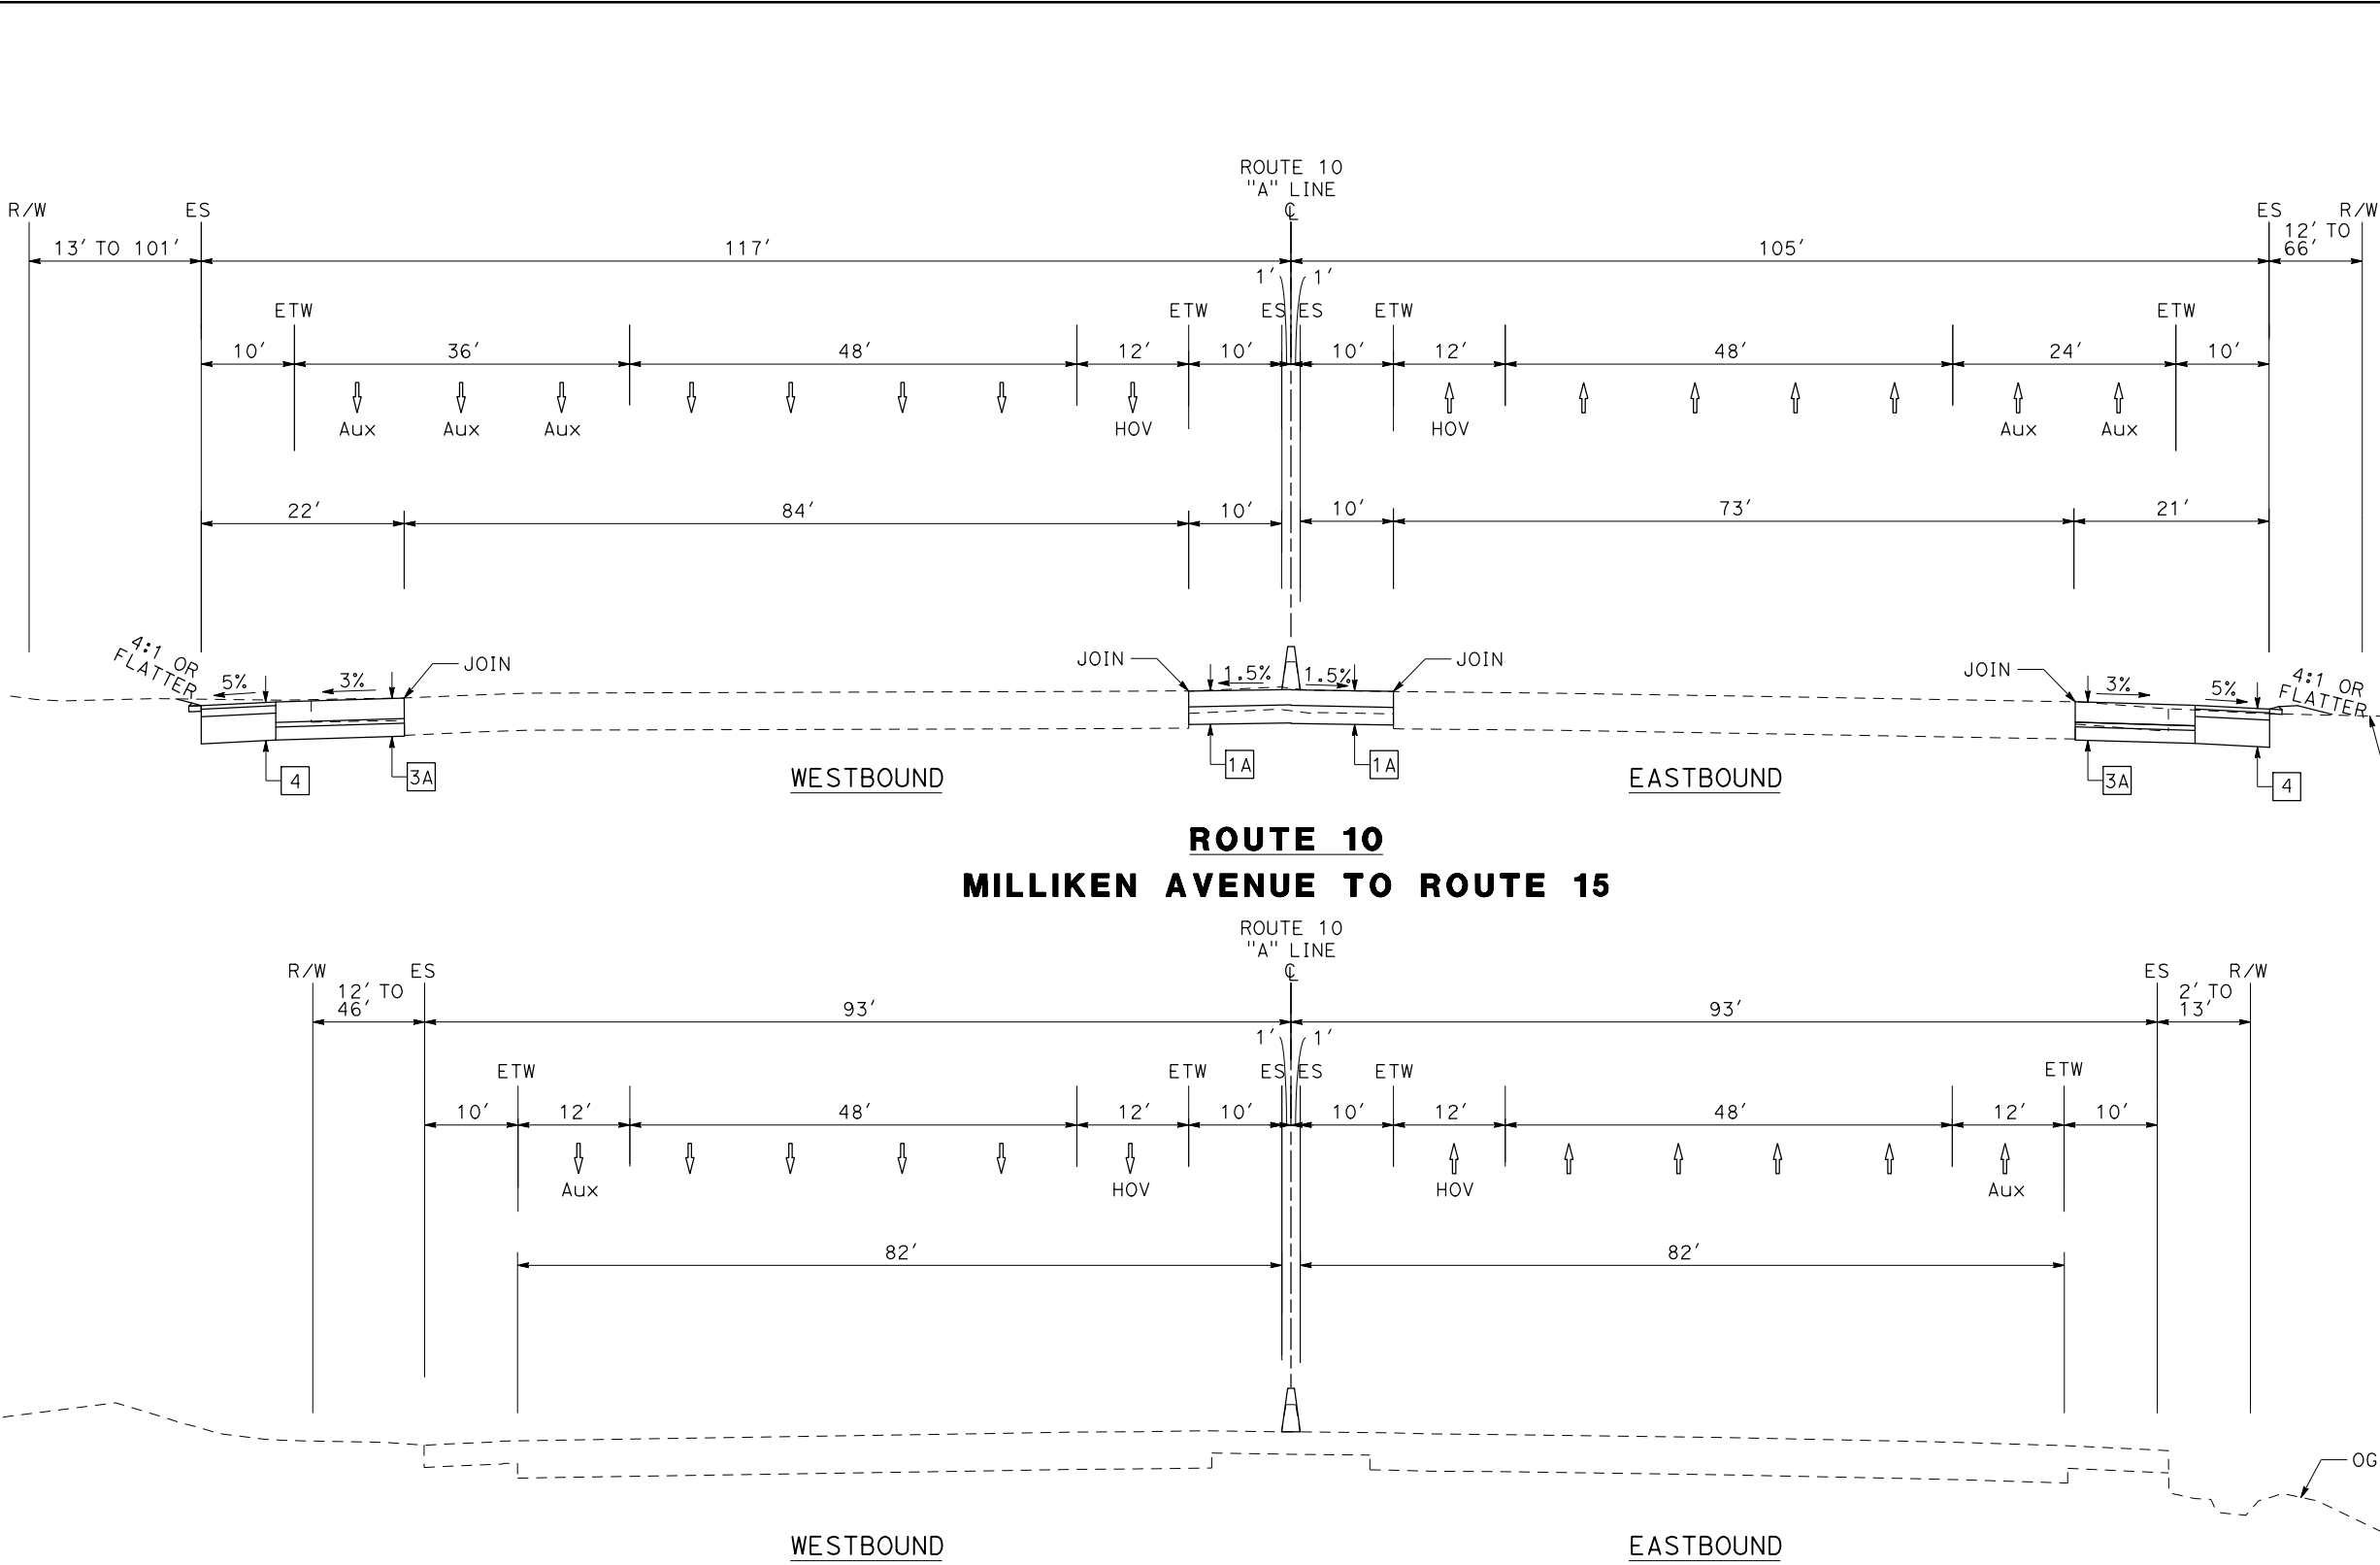

Dist	COUNTY	ROUTE	POST MILES TOTAL PROJECT	SHEET No.	TOTAL SHEETS
08	SBd	10	4.7/R37.0		

REGISTERED CIVIL ENGINEER DATE

PLANS APPROVAL DATE

THE STATE OF CALIFORNIA OR ITS OFFICERS
OR AGENTS SHALL NOT BE RESPONSIBLE FOR
THE ACCURACY OR COMPLETENESS OF SCANNED
COPIES OF THIS PLAN SHEET.

PARSONS
2201 DUPONT DRIVE
SUITE 200
IRVINE, CA 92612

SAN BERNARDINO
ASSOCIATED GOVERNMENTS
1170 W. 3RD STREET
SAN BERNARDINO, CA 92410


REGISTERED PROFESSIONAL ENGINEER
No. _____
Exp. _____
CIVIL
STATE OF CALIFORNIA

I-10 CORRIDOR PROJECT
ALTERNATIVE 2 - HOV


TYPICAL CROSS SECTIONS

NO SCALE

X-2

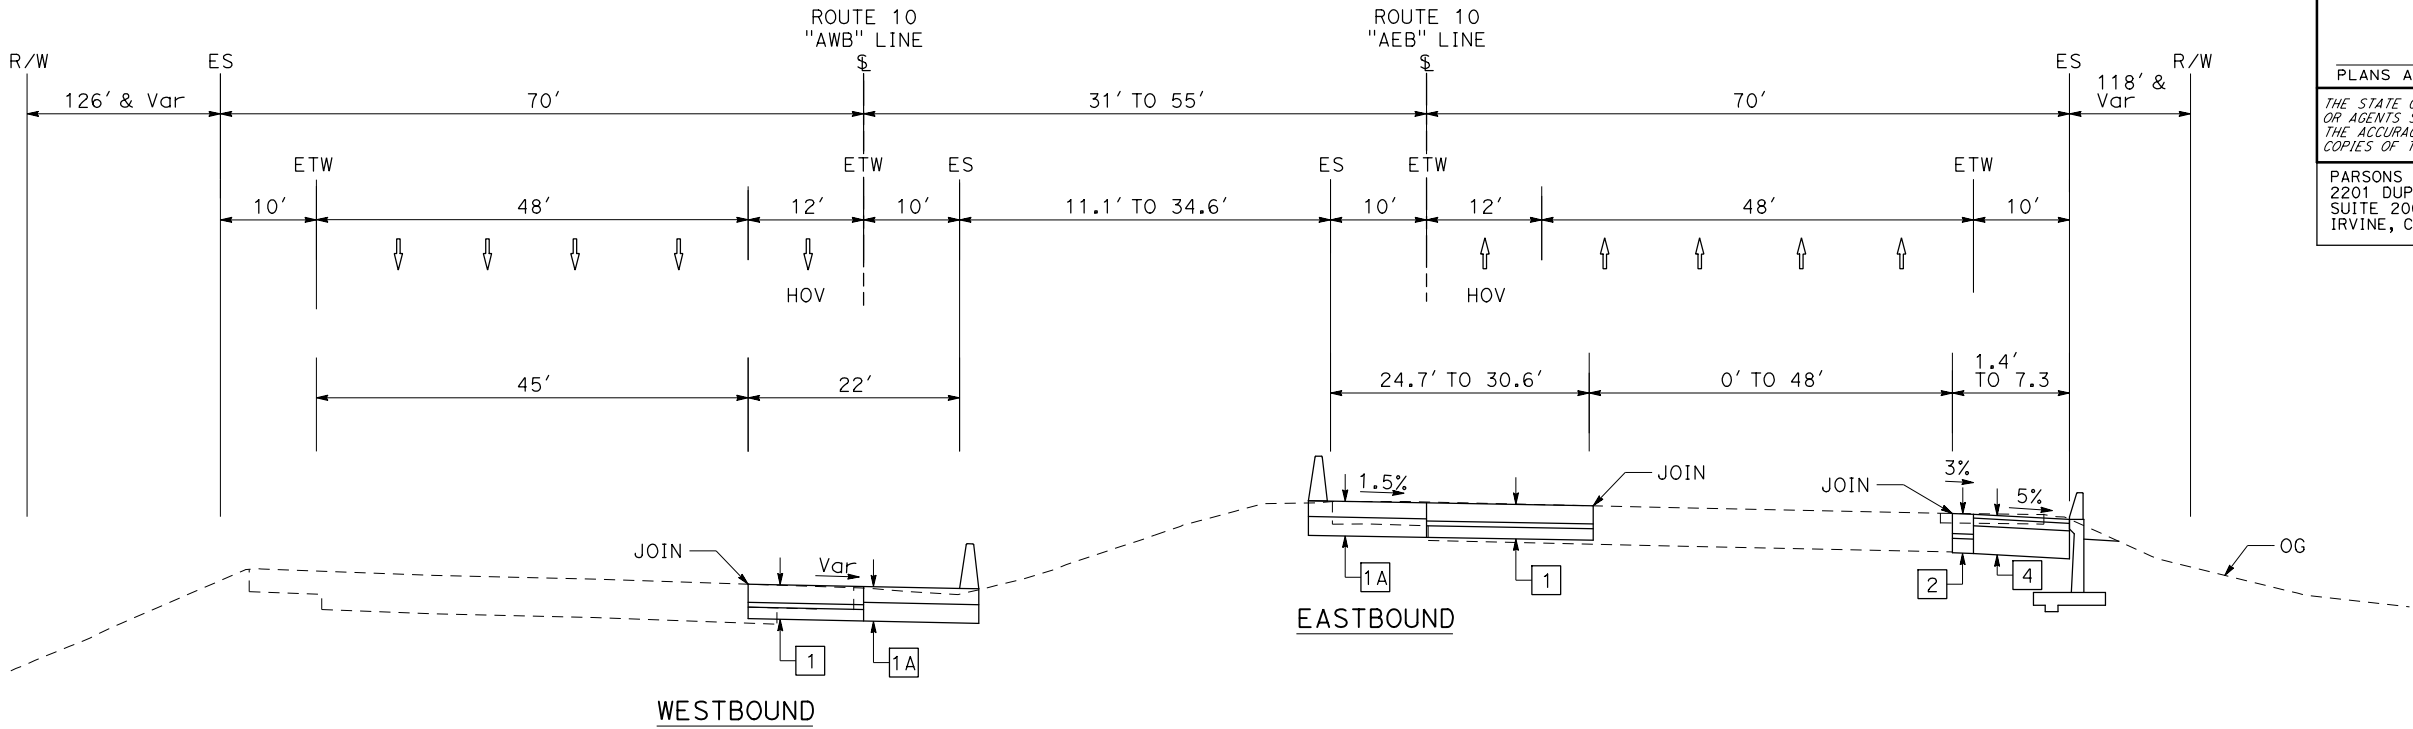

ROUTE 10
ETIWANDA AVENUE TO ETIWANDA - SAN SEVAIME CREEK

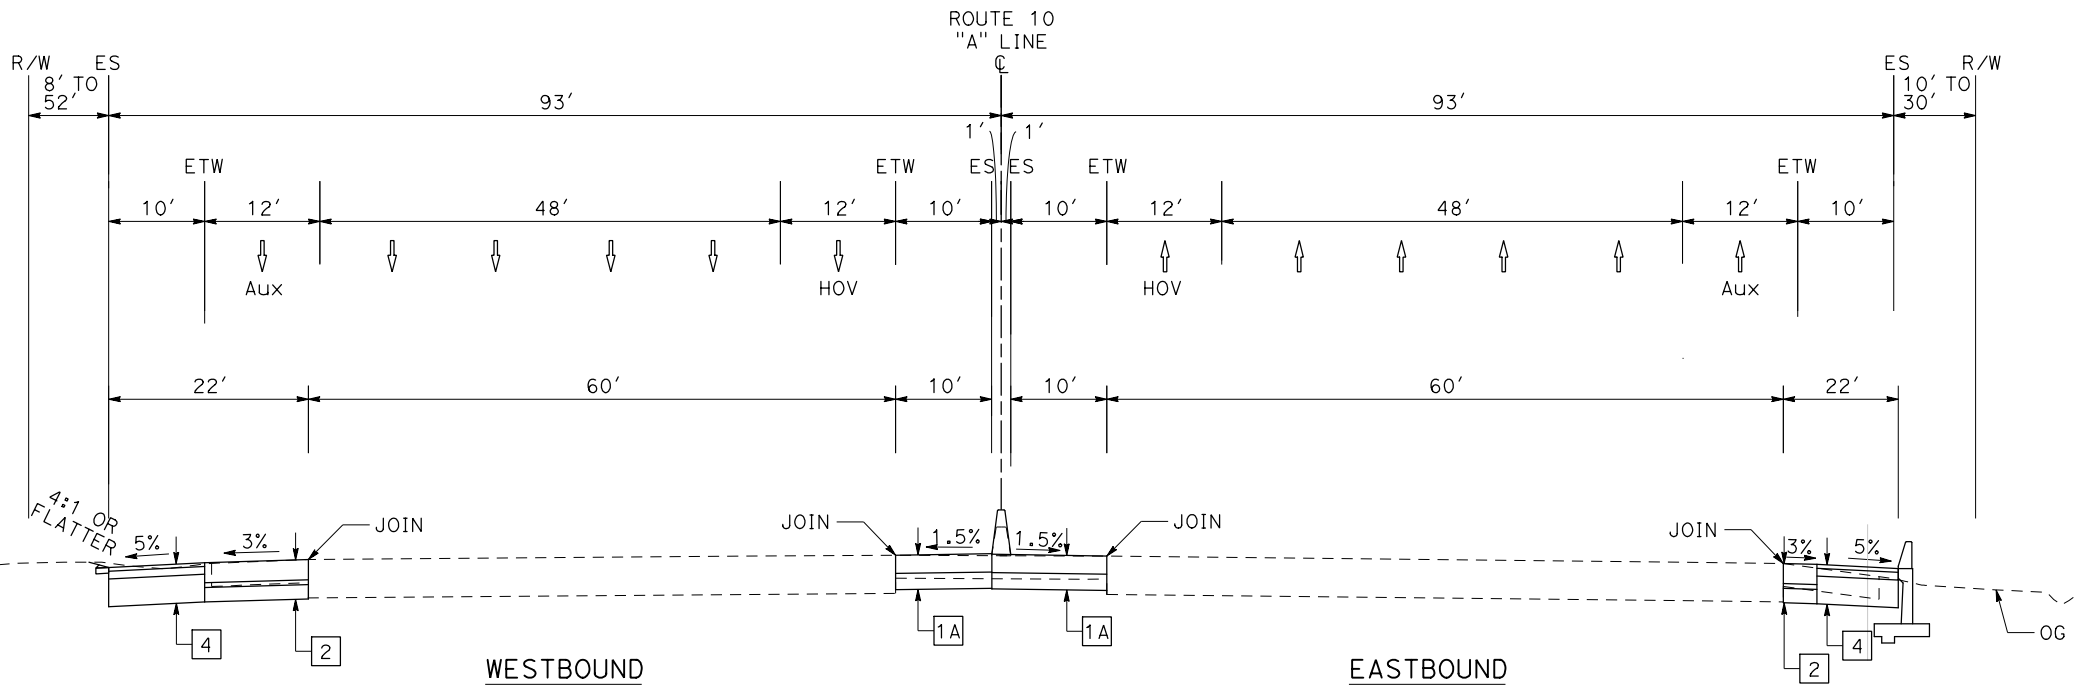

ROUTE 10
ROUTE 15 TO ETIWANDA AVENUE

I-10 CORRIDOR PROJECT
ALTERNATIVE 2 - HOV
TYPICAL CROSS SECTIONS

NO SCALE

X-3

STATE OF CALIFORNIA - DEPARTMENT OF TRANSPORTATION

CONSULTANT FUNCTIONAL SUPERVISOR

CALCULATED-DESIGNED BY

CHECKED BY

REVISED BY

DATE REVISED

Dist	COUNTY	ROUTE	POST MILES TOTAL PROJECT	SHEET No.	TOTAL SHEETS
08	SBD	10	4.7/R37.0		

REGISTERED CIVIL ENGINEER

DATE

PLANS APPROVAL DATE

THE STATE OF CALIFORNIA OR ITS OFFICERS
OR AGENTS SHALL NOT BE RESPONSIBLE FOR
THE ACCURACY OR COMPLETENESS OF SCANNED
COPIES OF THIS PLAN SHEET.

PARSONS
2201 DUPONT DRIVE
SUITE 200
IRVINE, CA 92612

SAN BERNARDINO
ASSOCIATED GOVERNMENTS
1170 W. 3RD STREET
SAN BERNARDINO, CA 92410

ROUTE 10
CHERRY AVENUE TO CITRUS AVENUE

ROUTE 10
ETIWANDA - SAN SEVAÏNE CREEK TO CHERRY AVENUE

I-10 CORRIDOR PROJECT
ALTERNATIVE 2 - HOV
TYPICAL CROSS SECTIONS

NO SCALE

X-4

BORDER LAST REVISED 7/2/2010

USERNAME => P003372C
DGN FILE => 80C250ca04.dgn

RELATIVE BORDER SCALE
IS IN INCHES

0 1 2 3

UNIT 2232

PROJECT NUMBER & PHASE

0800000040

LAST REVISION DATE PLOTTED => 3/2/2016
00-00-00 TIME PLOTTED => 3:07:18 PM

STATE OF CALIFORNIA - DEPARTMENT OF TRANSPORTATION

CONSULTANT FUNCTIONAL SUPERVISOR

REVISOR

DATE


CHECKED BY

DESIGNED BY

REVISION

REVISOR

DATE

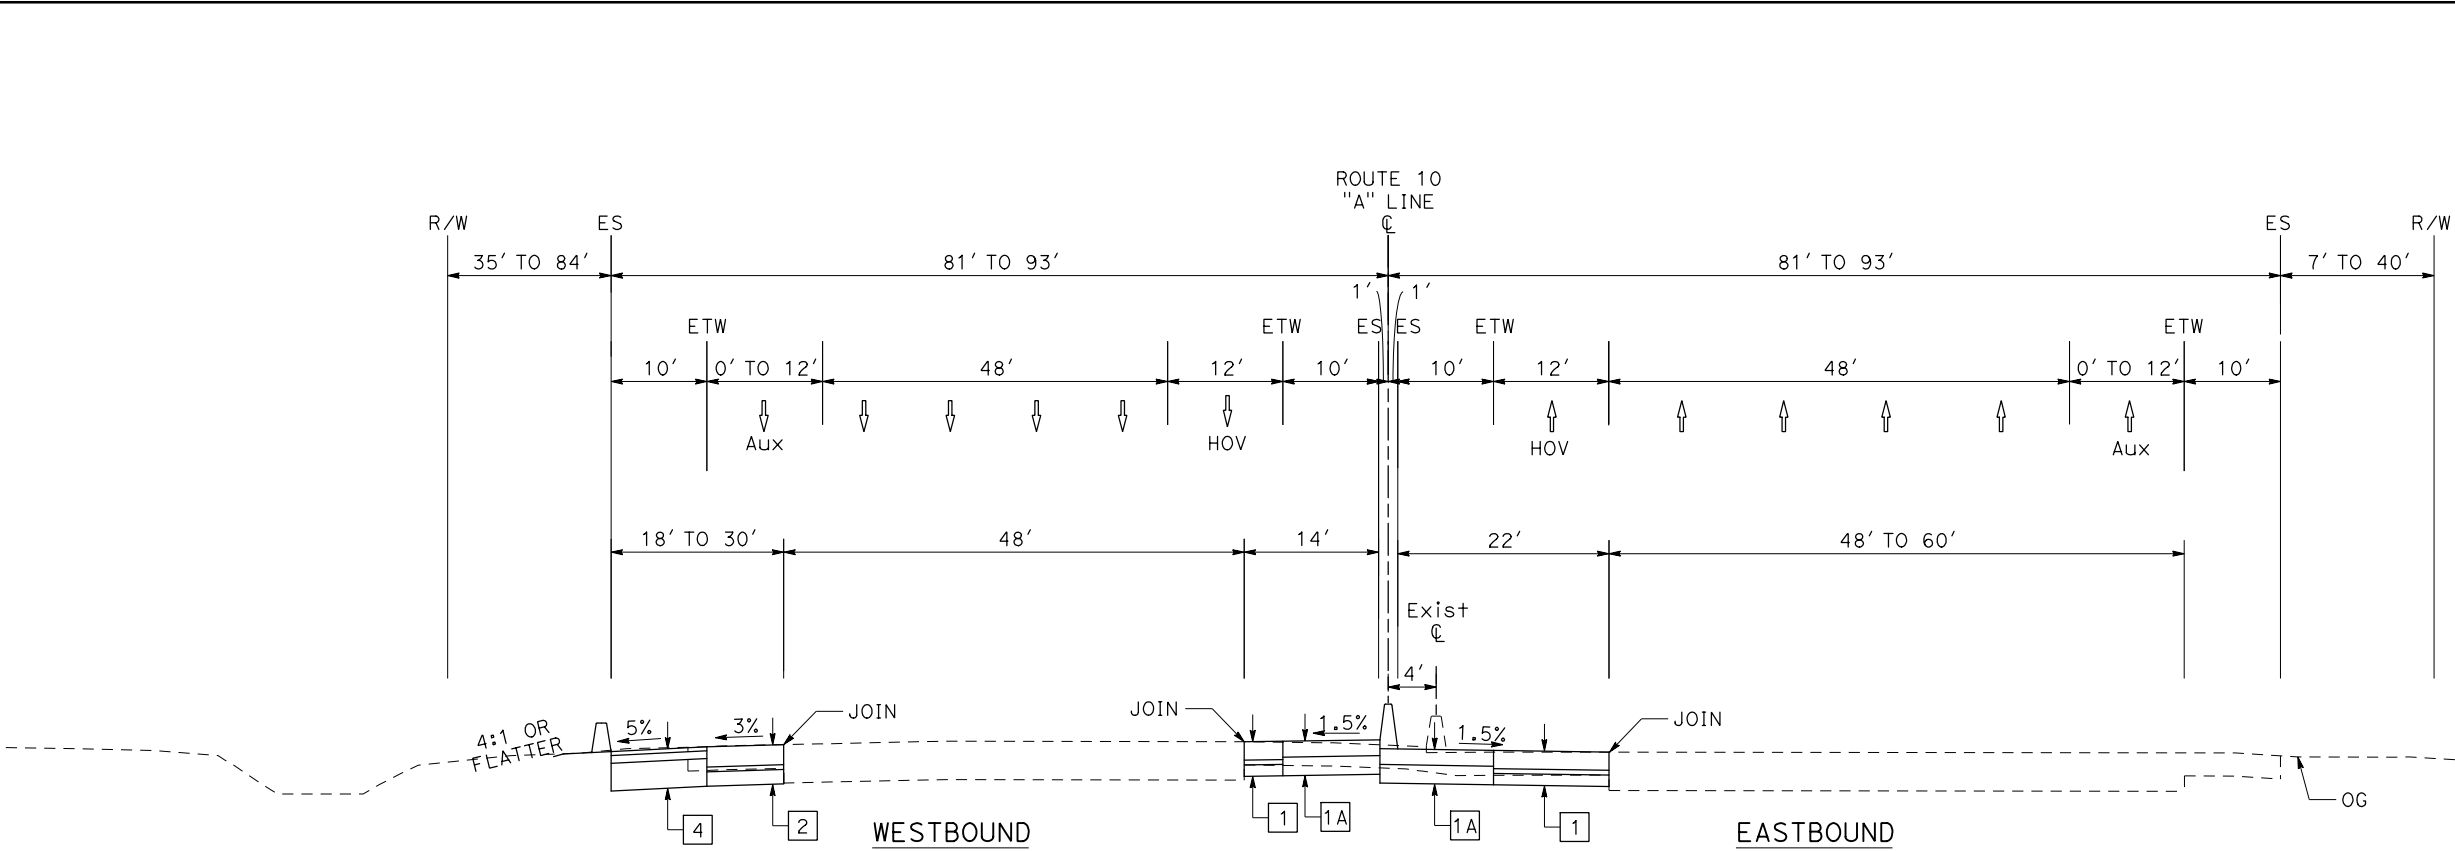

Dist	COUNTY	ROUTE	POST MILES TOTAL PROJECT	SHEET No.	TOTAL SHEETS
08	SBd	10	4.7/R37.0		

REGISTERED CIVIL ENGINEER DATE

PLANS APPROVAL DATE

THE STATE OF CALIFORNIA OR ITS OFFICERS
OR AGENTS SHALL NOT BE RESPONSIBLE FOR
THE ACCURACY OR COMPLETENESS OF SCANNED
COPIES OF THIS PLAN SHEET.

PARSONS
2201 DUPONT DRIVE
SUITE 200
IRVINE, CA 92612

SAN BERNARDINO
ASSOCIATED GOVERNMENTS
1170 W. 3RD STREET
SAN BERNARDINO, CA 92410


REGISTERED PROFESSIONAL ENGINEER

No. _____


Exp. _____

CIVIL

STATE OF CALIFORNIA

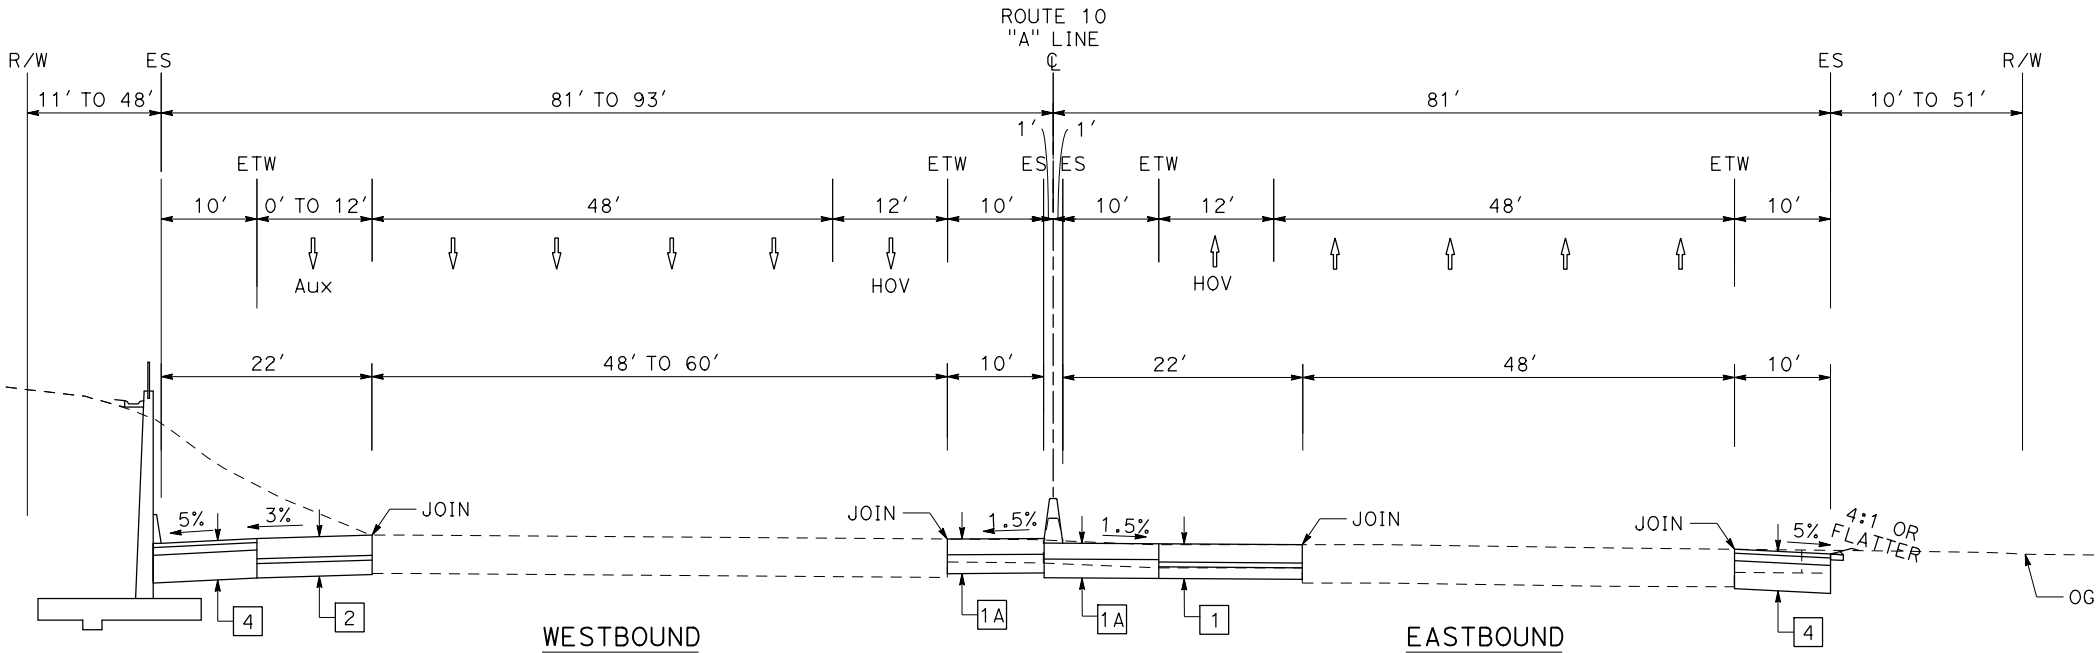

ROUTE 10
RIVERSIDE AVENUE TO PEPPER AVENUE

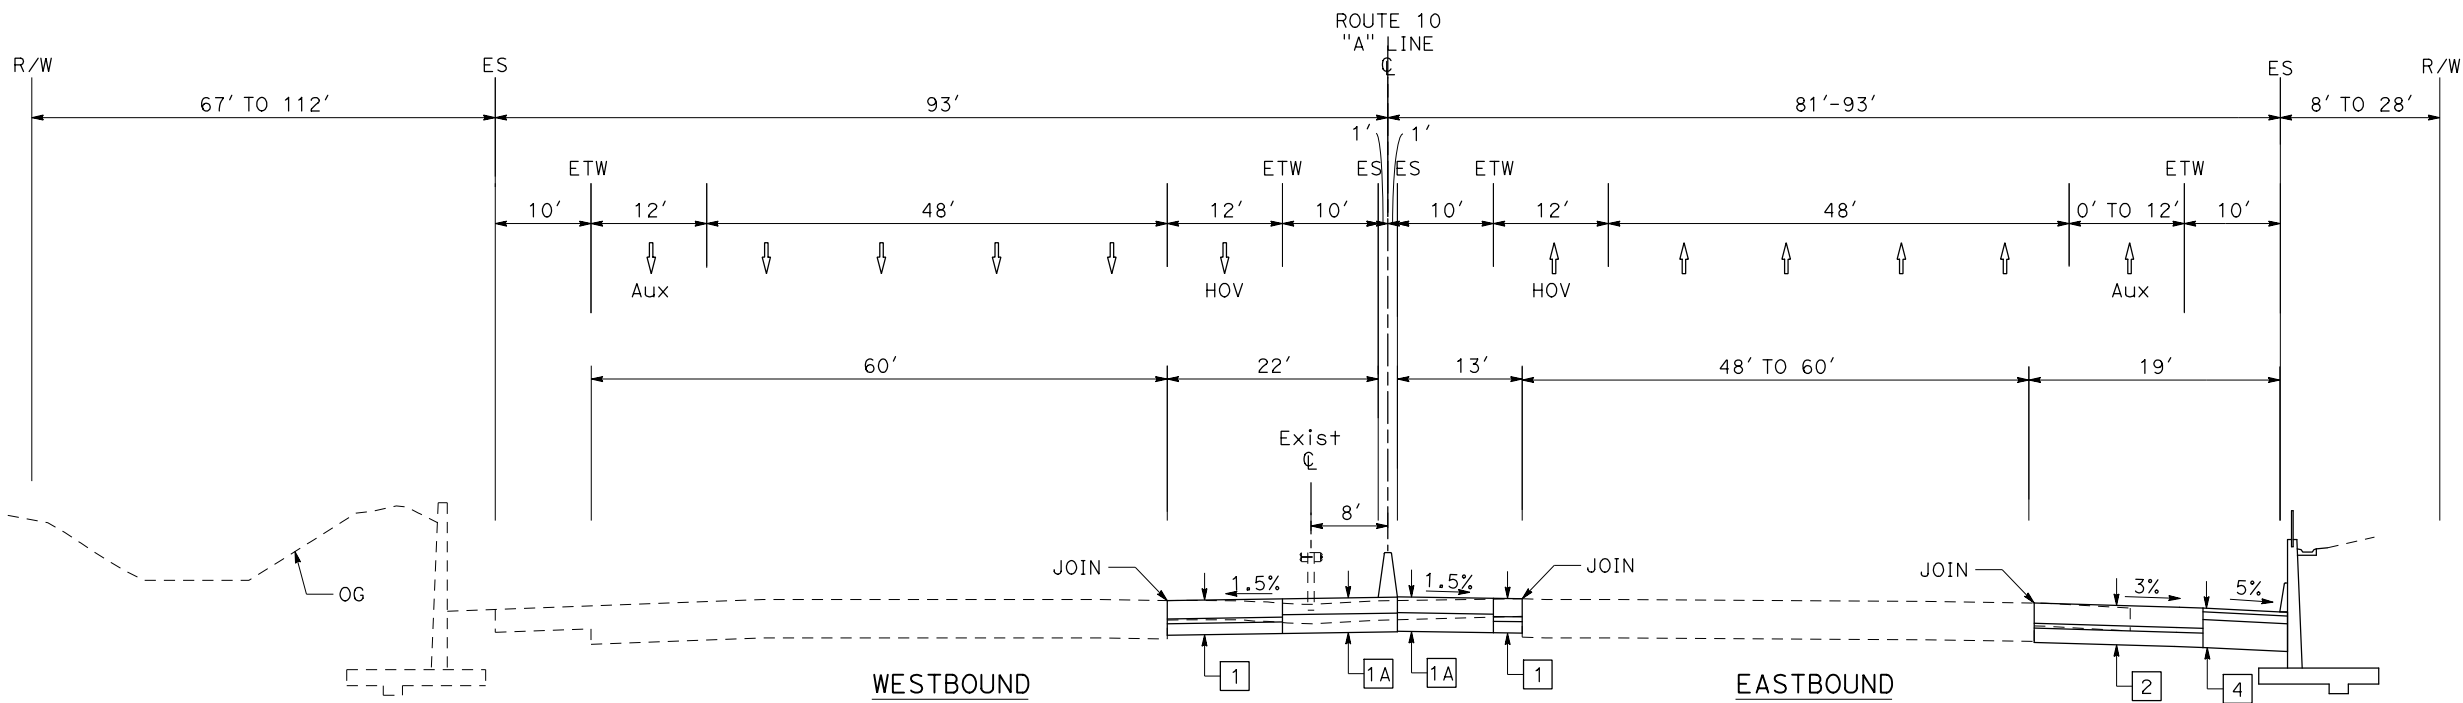


ROUTE 10
CEDAR AVENUE TO RIVERSIDE AVENUE

I-10 CORRIDOR PROJECT
ALTERNATIVE 2 - HOV
TYPICAL CROSS SECTIONS


NO SCALE

X-6

Dist	COUNTY	ROUTE	POST MILES TOTAL PROJECT	SHEET No.	TOTAL SHEETS
08	Sbd	10	4.7/R37.0		
REGISTERED CIVIL ENGINEER DATE _____ PLANS APPROVAL DATE _____ <i>THE STATE OF CALIFORNIA OR ITS OFFICERS OR AGENTS SHALL NOT BE RESPONSIBLE FOR THE ACCURACY OR COMPLETENESS OF SCANNED COPIES OF THIS PLAN SHEET.</i> 					
PARSONS 2201 DUPONT DRIVE SUITE 200 IRVINE, CA 92612			SAN BERNARDINO ASSOCIATED GOVERNMENTS 1170 W. 3RD STREET SAN BERNARDINO, CA 92410		

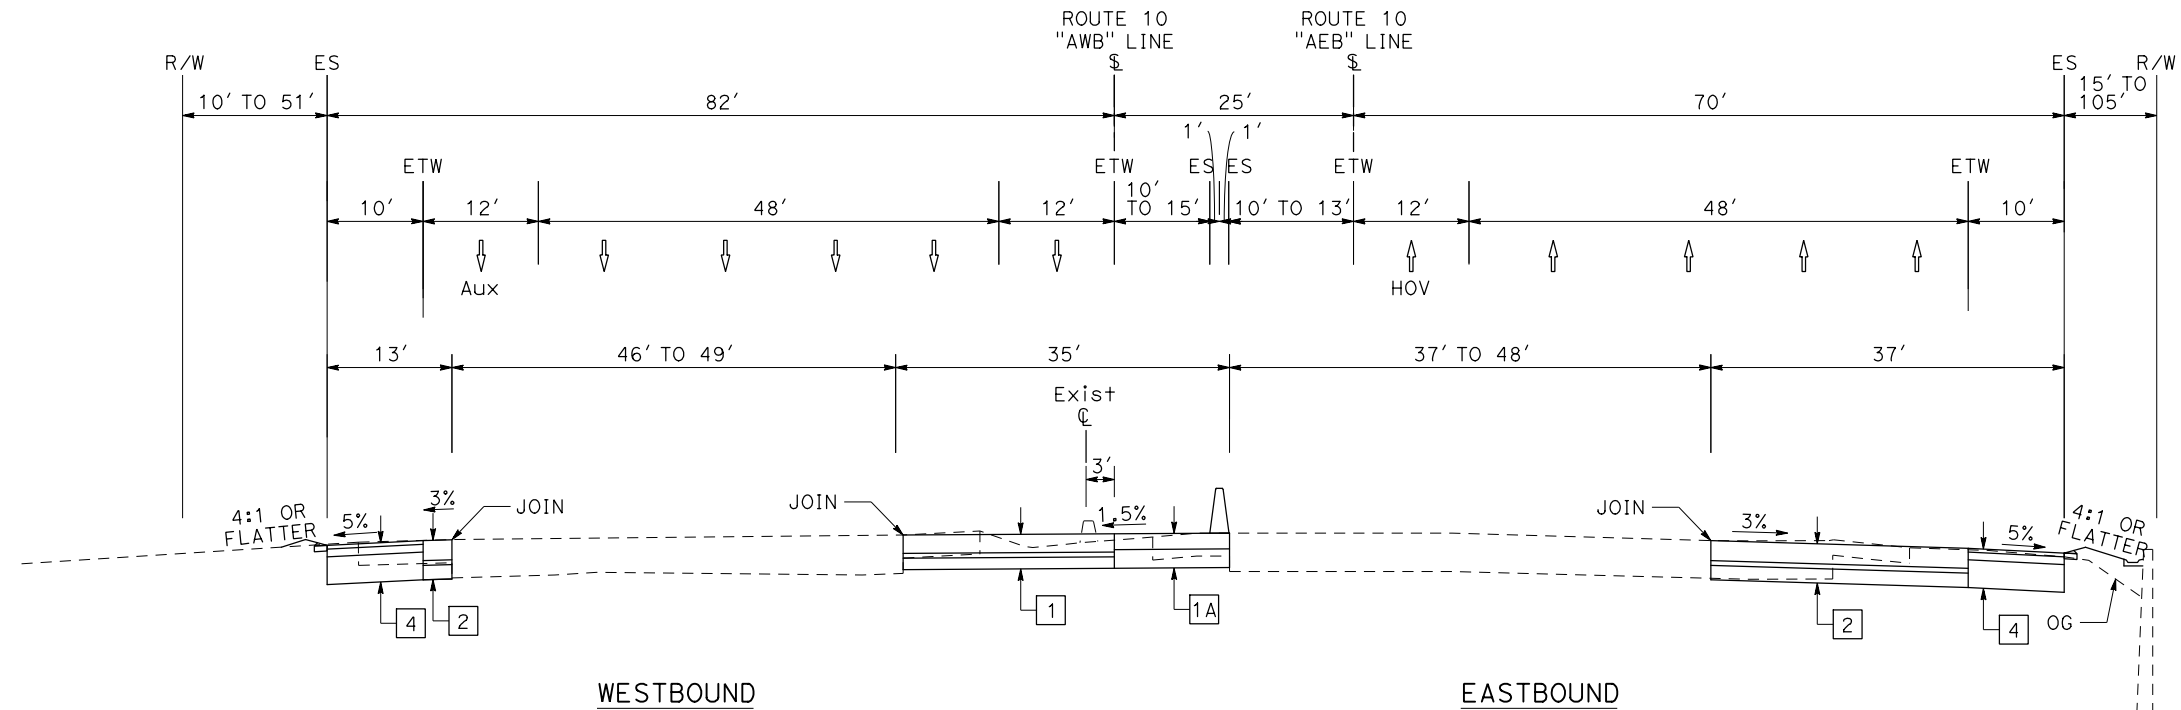

ROUTE 10
RANCHO AVENUE TO 9TH STREET

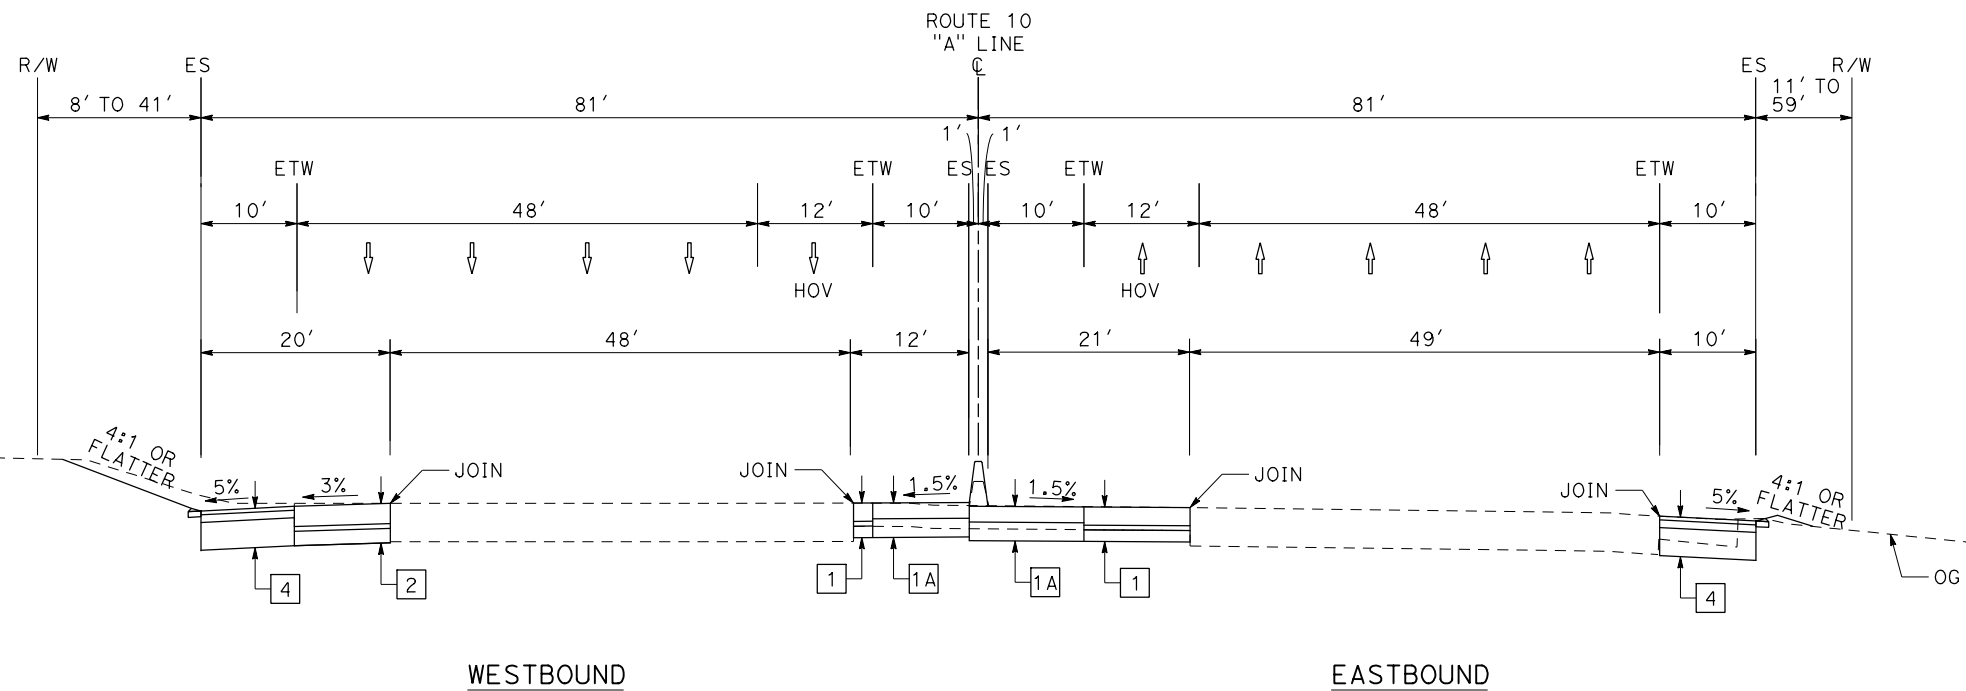

ROUTE 10
PEPPER AVENUE TO RANCHO AVENUE

I-10 CORRIDOR PROJECT ALTERNATIVE 2 - HOV

TYPICAL CROSS SECTIONS

NO SCALE

X-7

STATE OF CALIFORNIA - DEPARTMENT OF TRANSPORTATION

CONSULTANT FUNCTIONAL SUPERVISOR

CALCULATED-DESIGNED BY

CHECKED BY

REVISOR

DATE

REVISOR

DATE

Dist	COUNTY	ROUTE	POST MILES TOTAL PROJECT	SHEET No.	TOTAL SHEETS
08	SBD	10	4.7/R37.0		

REGISTERED CIVIL ENGINEER

DATE

PLANS APPROVAL DATE

THE STATE OF CALIFORNIA OR ITS OFFICERS
OR AGENTS SHALL NOT BE RESPONSIBLE FOR
THE ACCURACY OR COMPLETENESS OF SCANNED
COPIES OF THIS PLAN SHEET.

PARSONS
2201 DUPONT DRIVE
SUITE 200
IRVINE, CA 92612

SAN BERNARDINO
ASSOCIATED GOVERNMENTS
1170 W. 3RD STREET
SAN BERNARDINO, CA 92410

REGISTERED PROFESSIONAL ENGINEER

No.

Exp.

CIVIL

STATE OF CALIFORNIA

ROUTE 10
"A" LINE

WESTBOUND

EASTBOUND

ROUTE 10
MOUNT VERNON AVENUE TO ROUTE 215

ROUTE 10
"A" LINE

WESTBOUND

EASTBOUND

ROUTE 10
9TH STREET TO MOUNT VERNON AVENUE

I-10 CORRIDOR PROJECT
ALTERNATIVE 2 - HOV
TYPICAL CROSS SECTIONS

NO SCALE

X-8

BORDER LAST REVISED 7/2/2010

USERNAME => P003372C
DGN FILE => 80C250c008.dgn

RELATIVE BORDER SCALE
IS IN INCHES

0 1 2 3

UNIT 2232

PROJECT NUMBER & PHASE

0800000040

LAST REVISION DATE PLOTTED => 3/2/2016
00-00-00 TIME PLOTTED => 3:07:38 PM

STATE OF CALIFORNIA - DEPARTMENT OF TRANSPORTATION

CONSULTANT FUNCTIONAL SUPERVISOR

REVISOR

CHECKED BY

DESIGNED BY

DATE

REVISION

DIST	COUNTY	ROUTE	POST MILES TOTAL PROJECT	SHEET No.	TOTAL SHEETS
08	SBd	10	4.7/R37.0		

REGISTERED CIVIL ENGINEER

DATE

PLANS APPROVAL DATE

THE STATE OF CALIFORNIA OR ITS OFFICERS OR AGENTS SHALL NOT BE RESPONSIBLE FOR THE ACCURACY OR COMPLETENESS OF SCANNED COPIES OF THIS PLAN SHEET.

PARSONS
2201 DUPONT DRIVE
SUITE 200
IRVINE, CA 92612

SAN BERNARDINO
ASSOCIATED GOVERNMENTS
1170 W. 3RD STREET
SAN BERNARDINO, CA 92410

ROUTE 10
WATERMAN AVENUE TO TIPPACANOE AVENUE

ROUTE 10
ROUTE 215 TO WATERMAN AVENUE

I-10 CORRIDOR PROJECT
ALTERNATIVE 2 - HOV
TYPICAL CROSS SECTIONS

NO SCALE

X-9

BORDER LAST REVISED 7/2/2010

USERNAME => P003372C
DGN FILE => 80C250ca09.dgn

RELATIVE BORDER SCALE
IS IN INCHES

0 1 2 3

UNIT 2232

PROJECT NUMBER & PHASE

0800000040

LAST REVISION DATE PLOTTED => 3/2/2016
00-00-00 TIME PLOTTED => 3:07:43 PM

STATE OF CALIFORNIA - DEPARTMENT OF TRANSPORTATION

CONSULTANT FUNCTIONAL SUPERVISOR

CALCULATED-DESIGNED BY

CHECKED BY

REVISOR

DATE

REVISOR

DATE

Dist	COUNTY	ROUTE	POST MILES TOTAL PROJECT	SHEET No.	TOTAL SHEETS
08	SBD	10	4.7/R37.0		

REGISTERED CIVIL ENGINEER

DATE

PLANS APPROVAL DATE

THE STATE OF CALIFORNIA OR ITS OFFICERS OR AGENTS SHALL NOT BE RESPONSIBLE FOR THE ACCURACY OR COMPLETENESS OF SCANNED COPIES OF THIS PLAN SHEET.

PARSONS
2201 DUPONT DRIVE
SUITE 200
IRVINE, CA 92612

SAN BERNARDINO
ASSOCIATED GOVERNMENTS
1170 W. 3RD STREET
SAN BERNARDINO, CA 92410

REGISTERED PROFESSIONAL ENGINEER

No.

Exp.

CIVIL

STATE OF CALIFORNIA

STATE OF CALIFORNIA - DEPARTMENT OF TRANSPORTATION

CONSULTANT FUNCTIONAL SUPERVISOR

CALCULATED-DESIGNED BY

CHECKED BY

REVISOR

DATE

REVISOR

DATE

Dist	COUNTY	ROUTE	POST MILES TOTAL PROJECT	SHEET No.	TOTAL SHEETS
08	SBd	10	4.7/R37.0		

REGISTERED CIVIL ENGINEER

DATE

PLANS APPROVAL DATE

THE STATE OF CALIFORNIA OR ITS OFFICERS OR AGENTS SHALL NOT BE RESPONSIBLE FOR THE ACCURACY OR COMPLETENESS OF SCANNED COPIES OF THIS PLAN SHEET.

PARSONS
2201 DUPONT DRIVE
SUITE 200
IRVINE, CA 92612

SAN BERNARDINO ASSOCIATED GOVERNMENTS
1170 W. 3RD STREET
SAN BERNARDINO, CA 92410


REGISTERED PROFESSIONAL ENGINEER

No.


Exp.

CIVIL

STATE OF CALIFORNIA

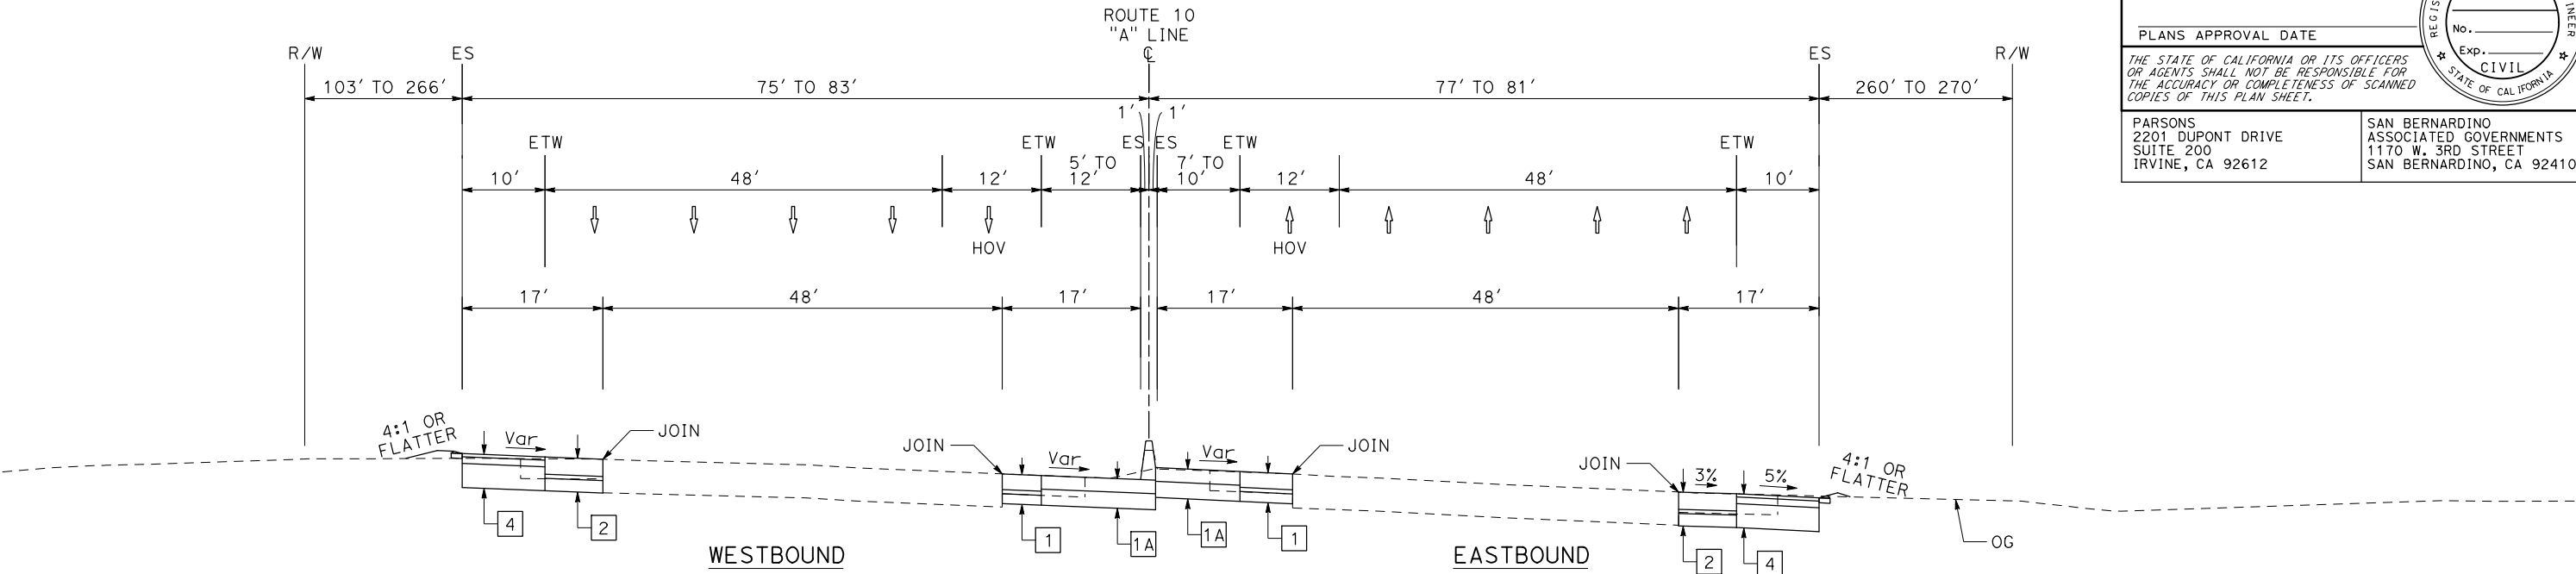

ROUTE 10
ALABAMA STREET TO TENNESSEE STREET

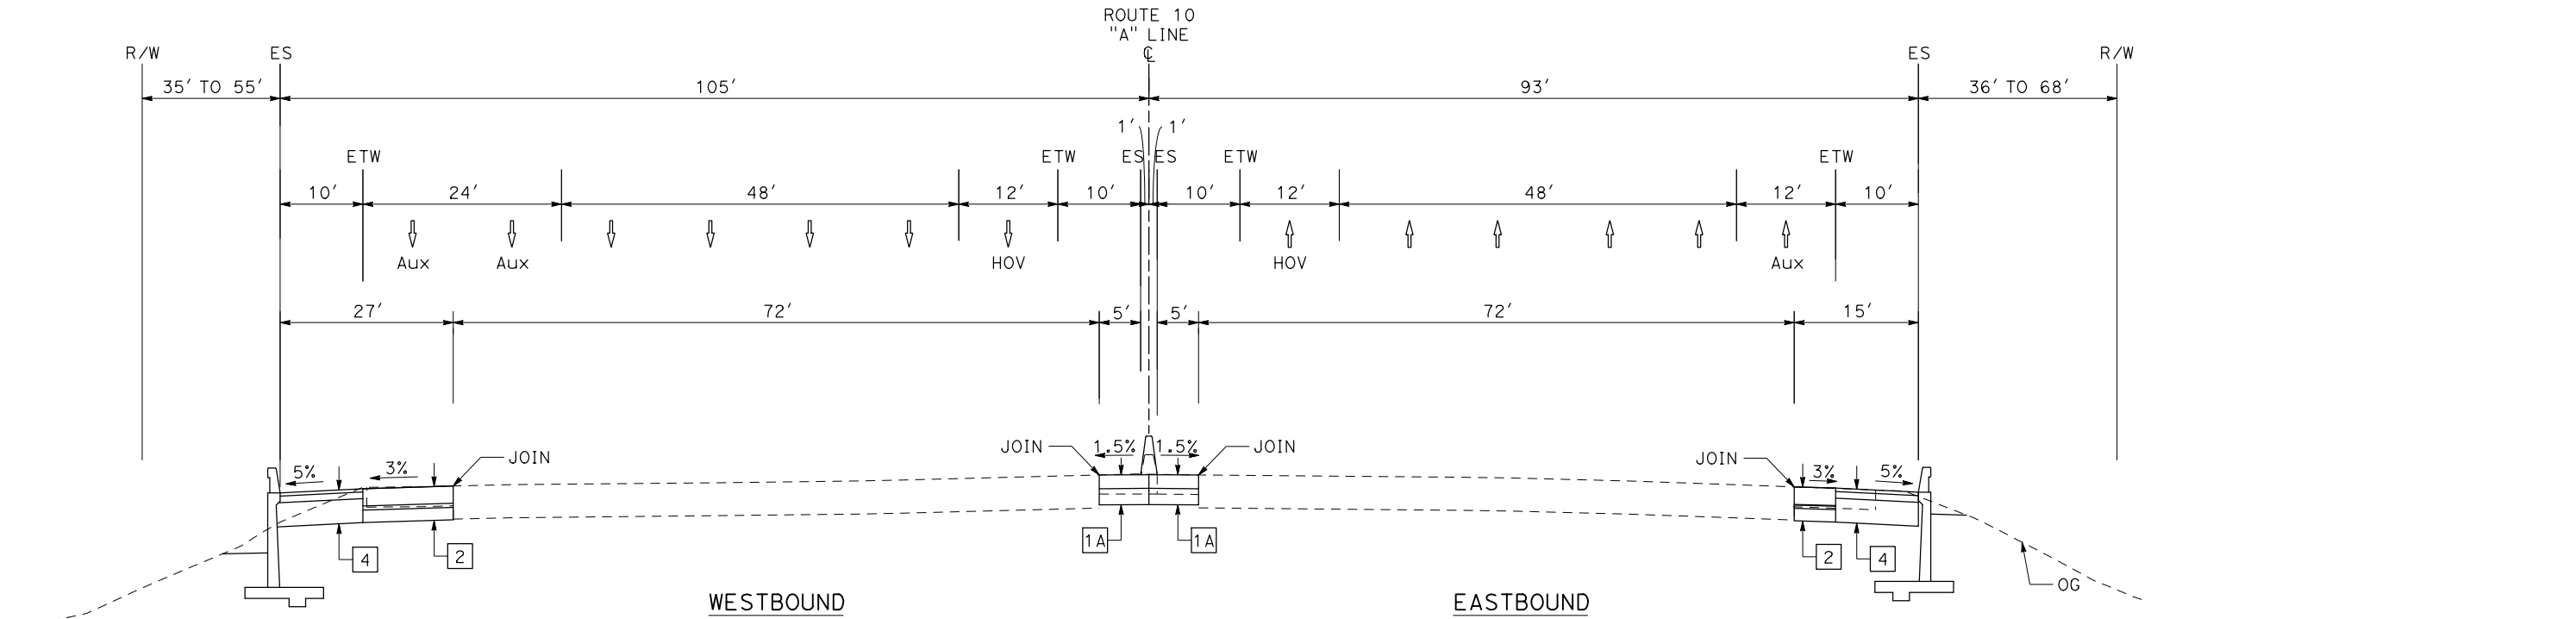

ROUTE 10
CALIFORNIA STREET TO ALABAMA STREET

I-10 CORRIDOR PROJECT
ALTERNATIVE 2 - HOV
TYPICAL CROSS SECTIONS

NO SCALE

LAST REVISION DATE PLOTTED => 3/2/2016
00-00-00 TIME PLOTTED => 3:07:54 PM

STATE OF CALIFORNIA - DEPARTMENT OF TRANSPORTATION

CONSULTANT FUNCTIONAL SUPERVISOR

CALCULATED-DESIGNED BY


CHECKED BY

REVISOR

DATE

REVISOR

DATE

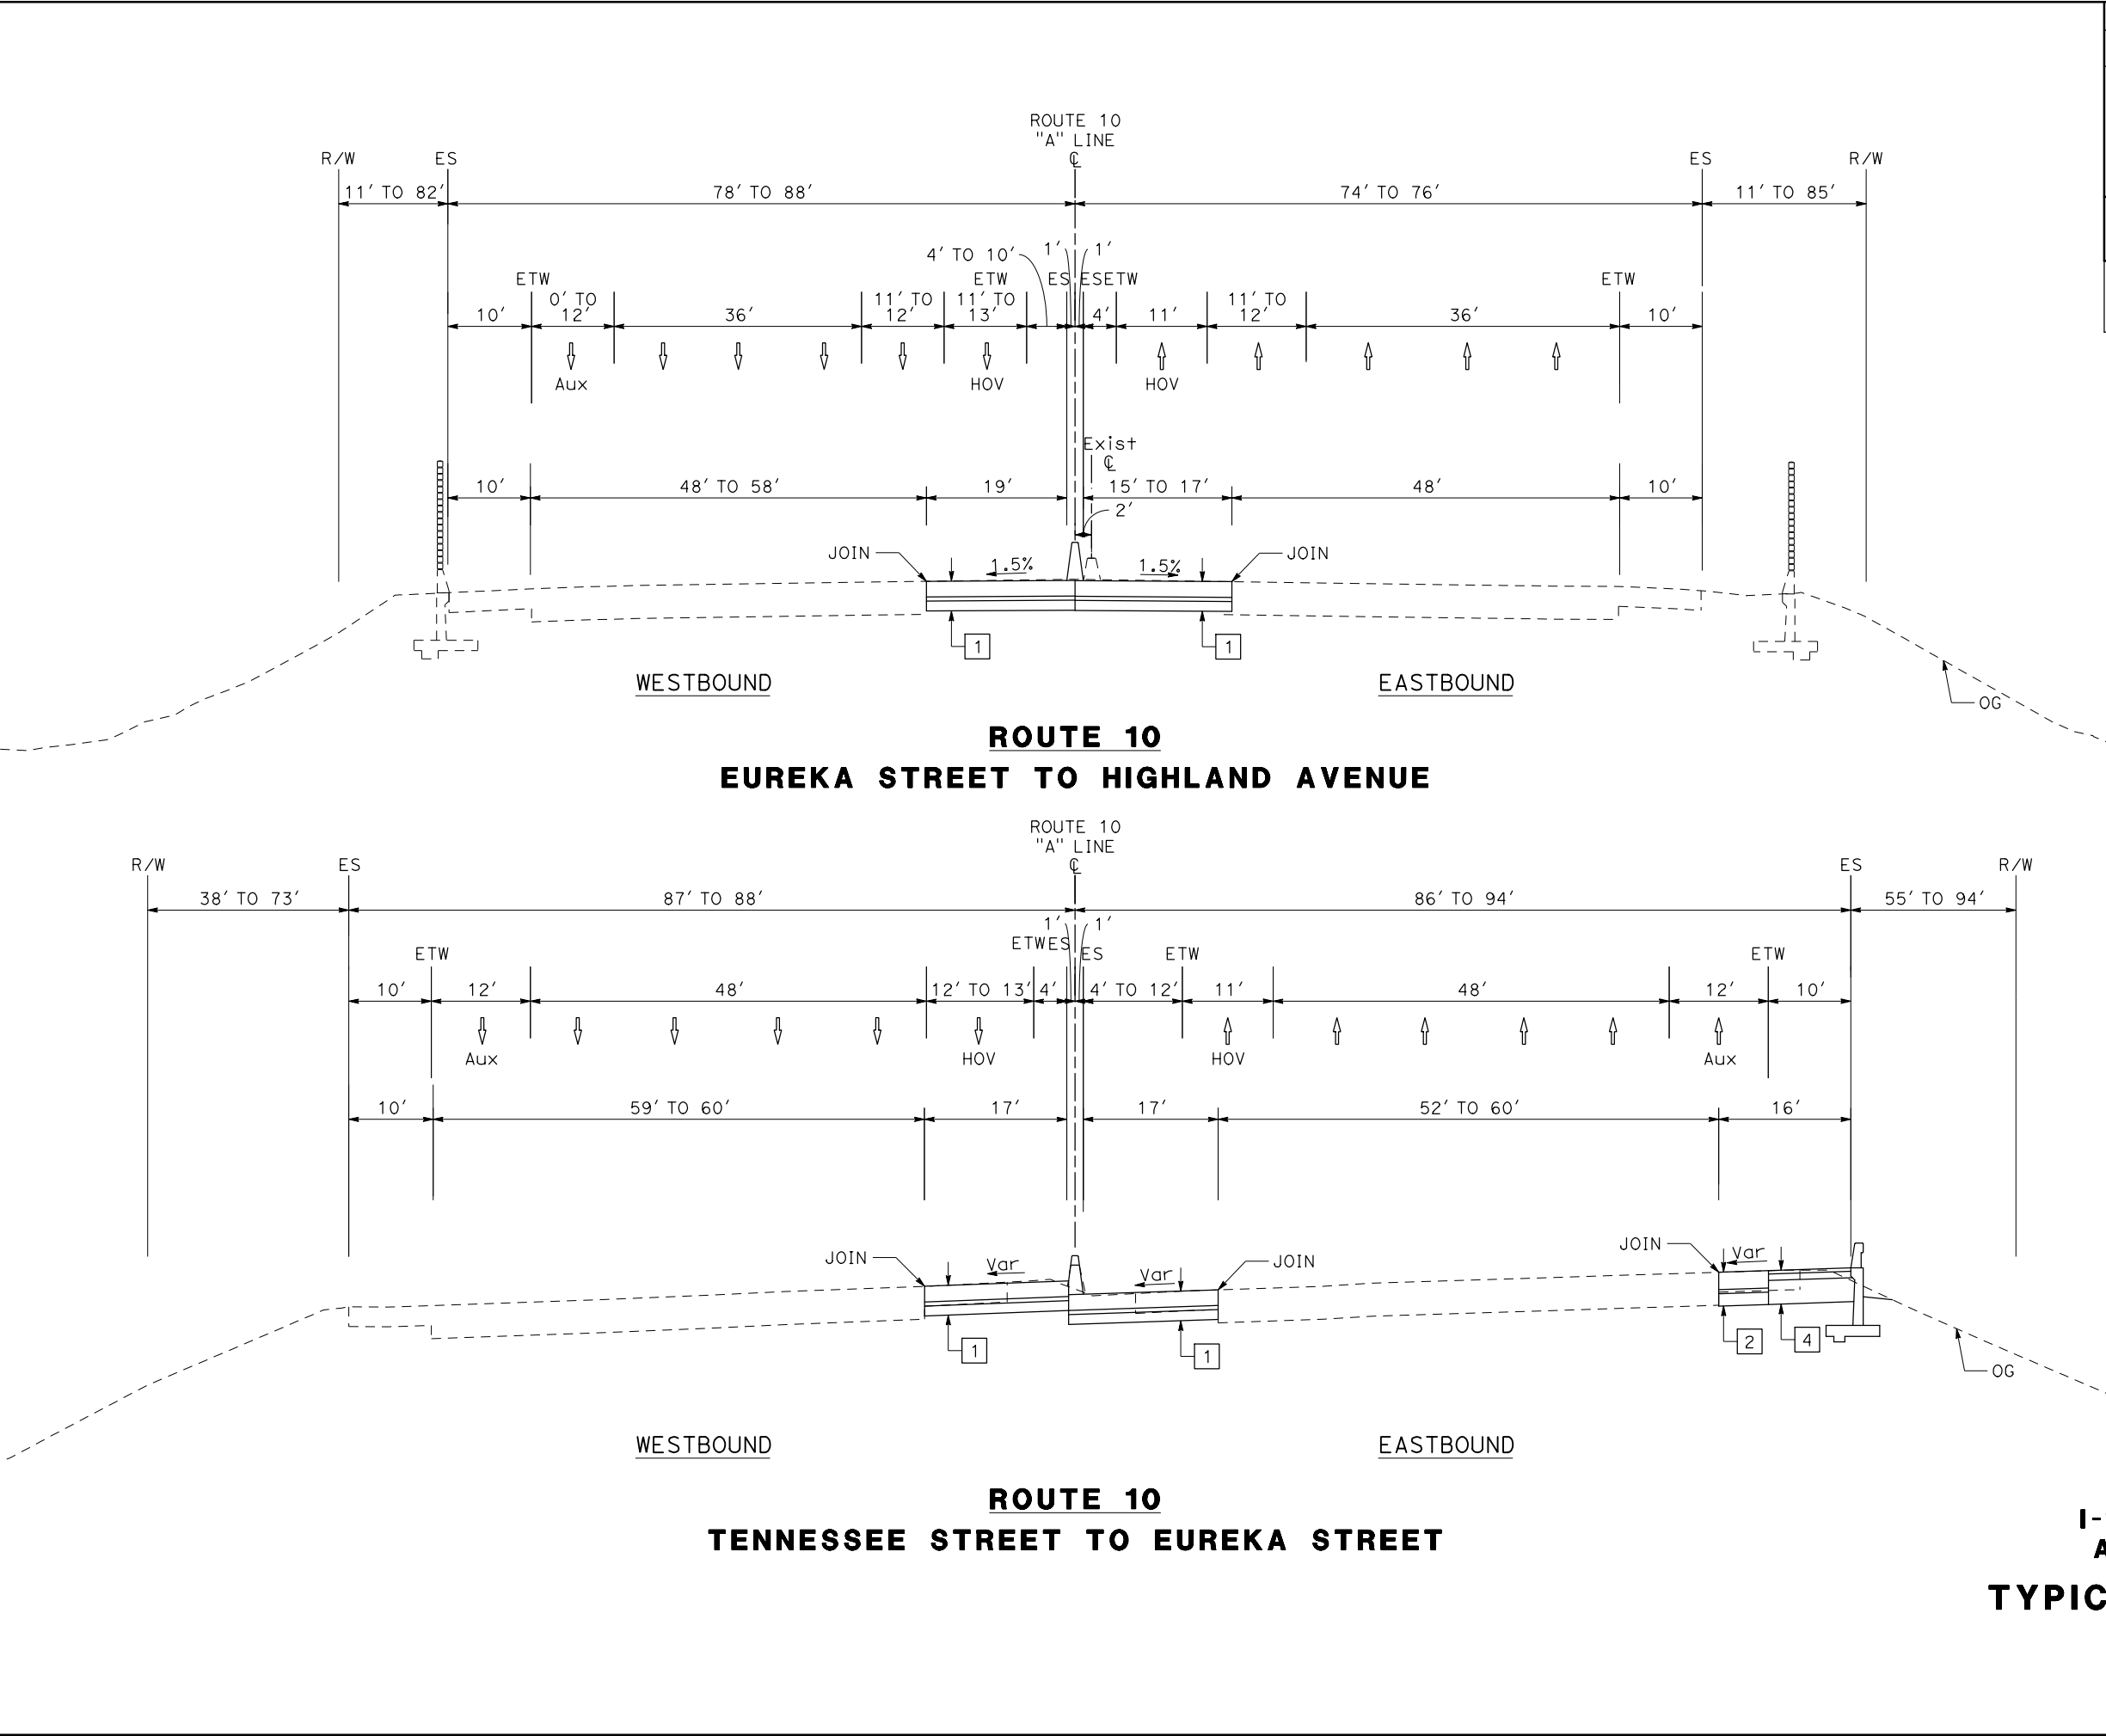

Dist	COUNTY	ROUTE	POST MILES TOTAL PROJECT	SHEET No.	TOTAL SHEETS
08	SBd	10	4.7/R37.0		

REGISTERED CIVIL ENGINEER

DATE

PLANS APPROVAL DATE

THE STATE OF CALIFORNIA OR ITS OFFICERS
OR AGENTS SHALL NOT BE RESPONSIBLE FOR
THE ACCURACY OR COMPLETENESS OF SCANNED
COPIES OF THIS PLAN SHEET.

PARSONS
2201 DUPONT DRIVE
SUITE 200
IRVINE, CA 92612

SAN BERNARDINO
ASSOCIATED GOVERNMENTS
1170 W. 3RD STREET
SAN BERNARDINO, CA 92410

REGISTERED PROFESSIONAL ENGINEER

No.

Exp.

CIVIL

STATE OF CALIFORNIA

**I-10 CORRIDOR PROJECT
ALTERNATIVE 2 - HOV
TYPICAL CROSS SECTIONS**

NO SCALE

X-12

BORDER LAST REVISED 7/2/2010

USERNAME => P003372C
DGN FILE => 80C250ca12.dgn

RELATIVE BORDER SCALE
IS IN INCHES

0

1

2

3


UNIT 2232

PROJECT NUMBER & PHASE


0800000040

LAST REVISION DATE PLOTTED => 3/2/2016
00-00-00 TIME PLOTTED => 3:08:01 PM

Dist	COUNTY	ROUTE	POST MILES TOTAL PROJECT	SHEET No.	TOTAL SHEETS
08	Sbd	10	4.7/R37.0		
REGISTERED CIVIL ENGINEER DATE _____ PLANS APPROVAL DATE _____  <i>THE STATE OF CALIFORNIA OR ITS OFFICERS OR AGENTS SHALL NOT BE RESPONSIBLE FOR THE ACCURACY OR COMPLETENESS OF SCANNED COPIES OF THIS PLAN SHEET.</i>					
PARSONS 2201 DUPONT DRIVE SUITE 200 IRVINE, CA 92612			SAN BERNARDINO ASSOCIATED GOVERNMENTS 1170 W. 3RD STREET SAN BERNARDINO, CA 92410		

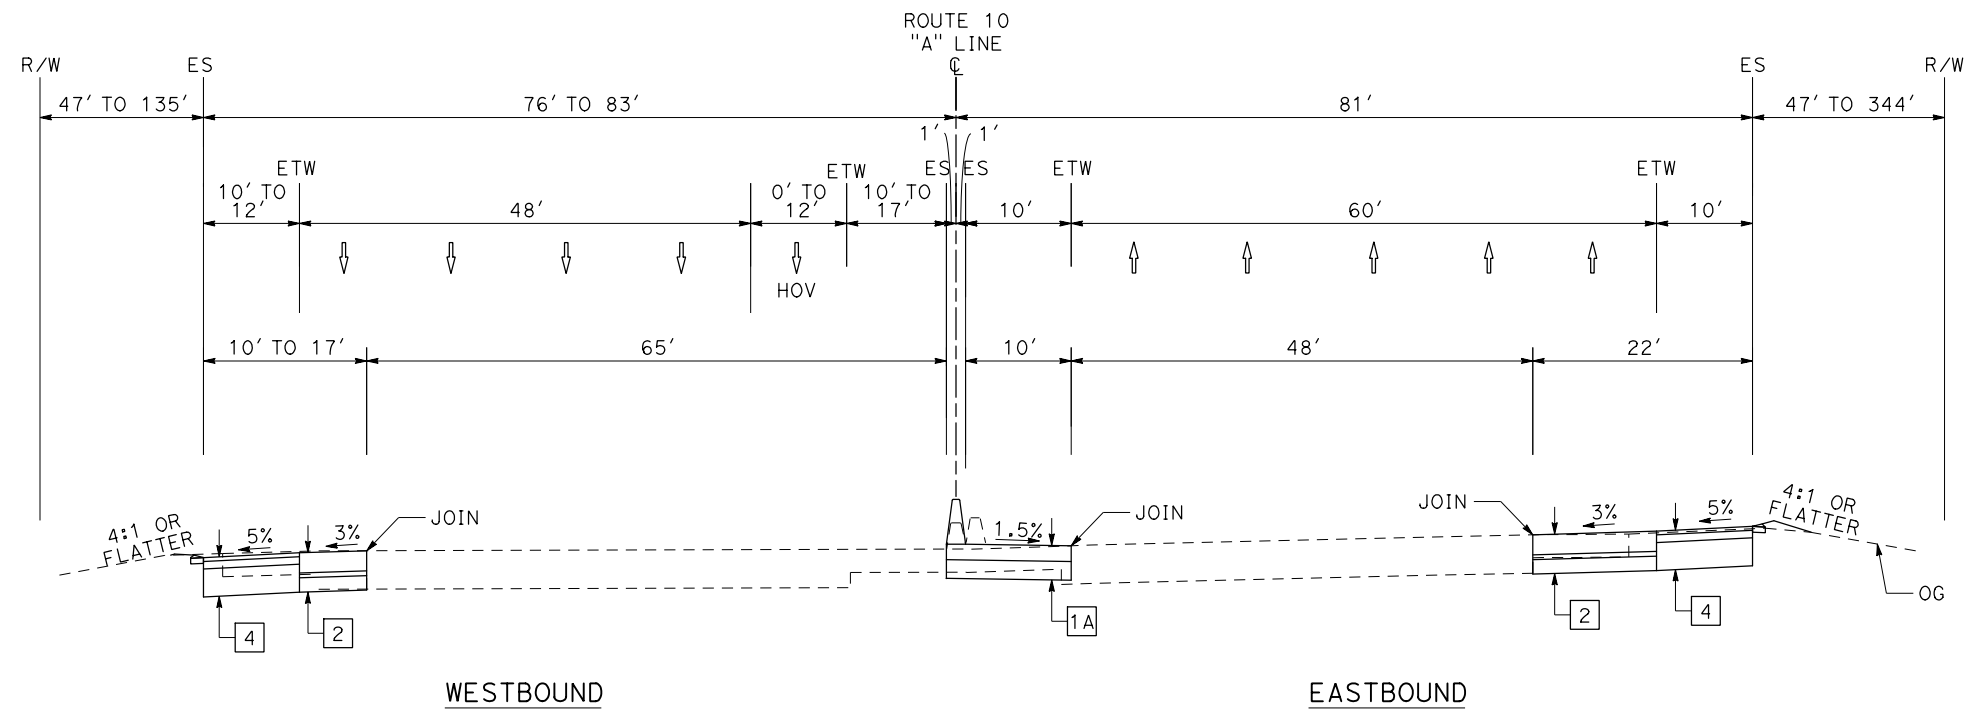

ROUTE 10
FORD STREET TO WABASH AVENUE

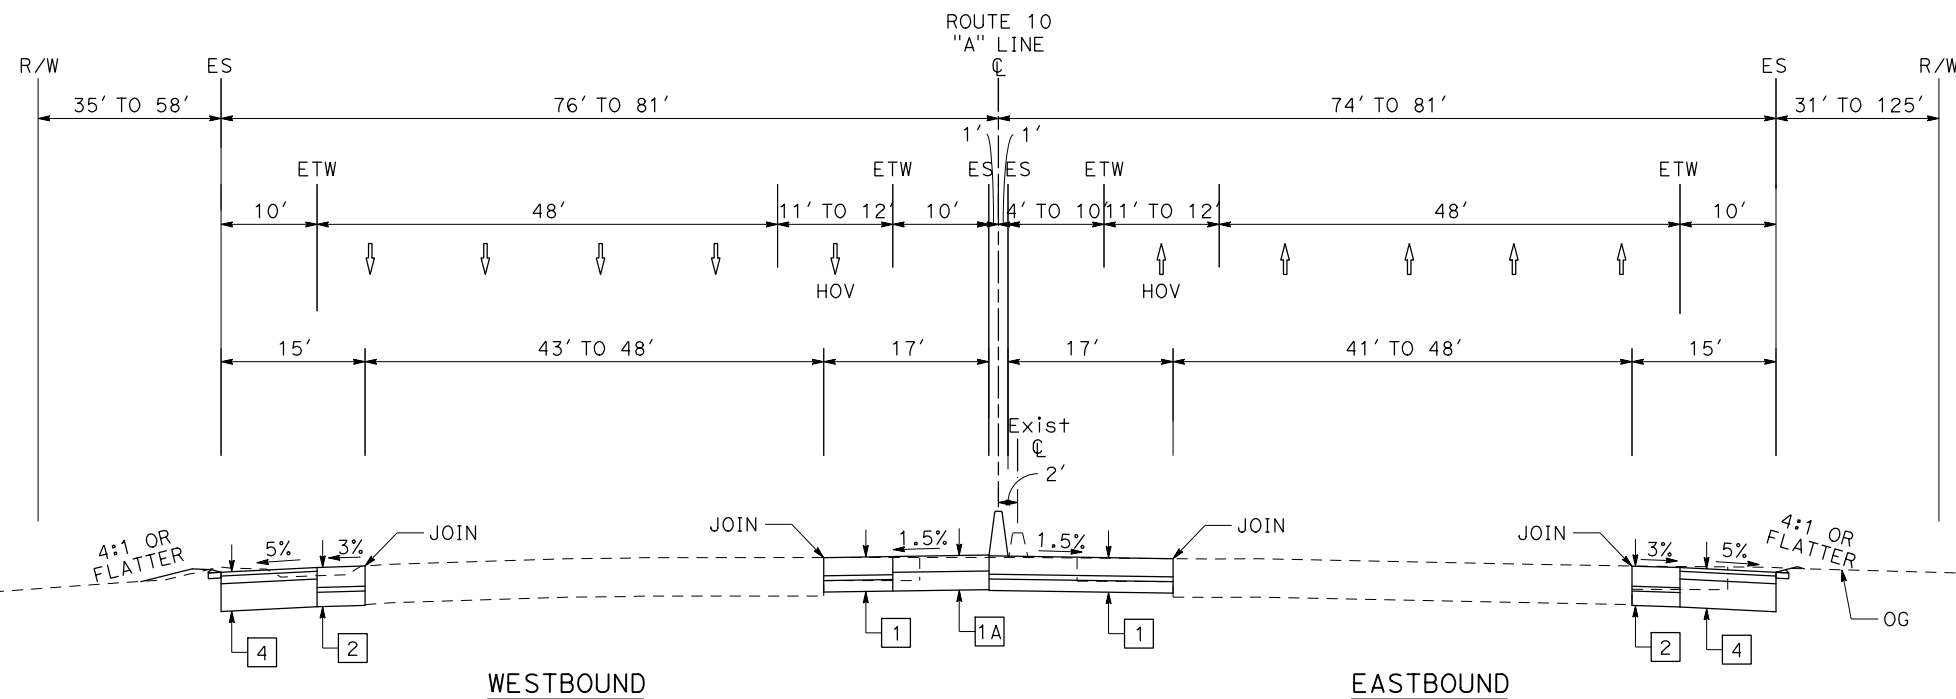

ROUTE 10


HIGHLAND AVENUE TO FORD STREET


I-10 CORRIDOR PROJECT ALTERNATIVE 2 - HOV

TYPICAL CROSS SECTIONS


NO SCALE

X-13

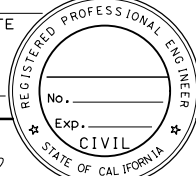
Dist	COUNTY	ROUTE	POST MILES TOTAL PROJECT	SHEET No.	TOTAL SHEETS
08	Sbd	10	4.7/R37.0		
REGISTERED CIVIL ENGINEER _____ DATE _____ PLANS APPROVAL DATE _____ <i>THE STATE OF CALIFORNIA OR ITS OFFICERS OR AGENTS SHALL NOT BE RESPONSIBLE FOR THE ACCURACY OR COMPLETENESS OF SCANNED COPIES OF THIS PLAN SHEET.</i> 					
PARSONS 2201 DUPONT DRIVE SUITE 200 IRVINE, CA 92612			SAN BERNARDINO ASSOCIATED GOVERNMENTS 1170 W. 3RD STREET SAN BERNARDINO, CA 92410		

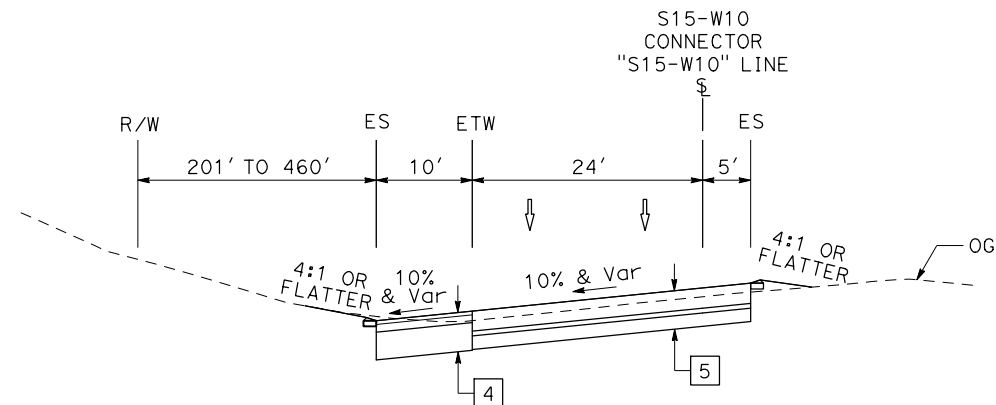

S15-W10 CONNECTOR

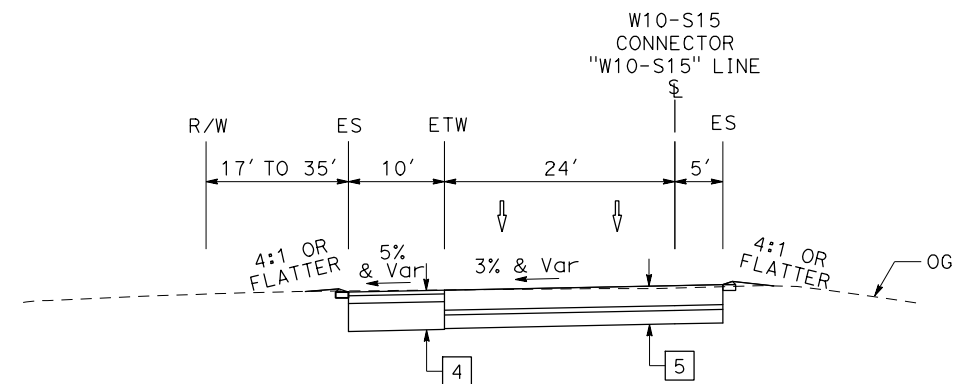

W10-S15 CONNECTOR

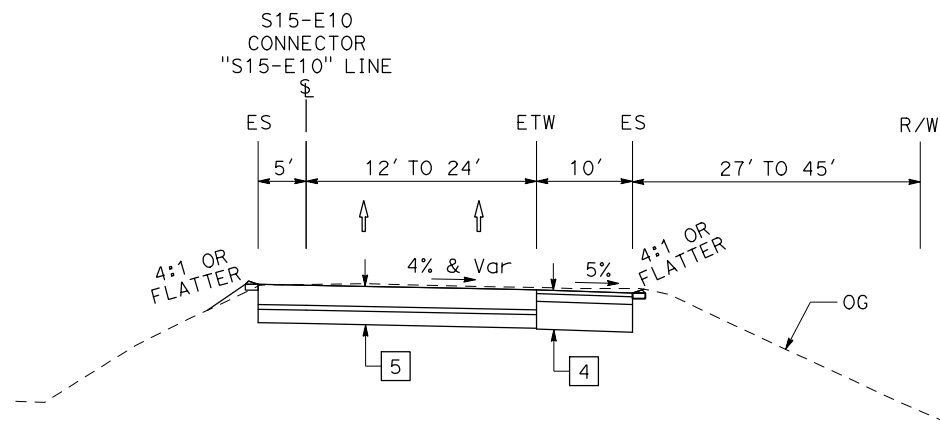

S15-E10 CONNECTOR

I-10 CORRIDOR PROJECT ALTERNATIVE 2 - HOV


TYPICAL CROSS SECTIONS

NO SCALE


X-16

STATE OF CALIFORNIA - DEPARTMENT OF TRANSPORTATION	CONSULTANT FUNCTIONAL SUPERVISOR	CALCULATED-DESIGNED BY	REVISOR	DATE
ETCalttrans				

Dist	COUNTY	ROUTE	POST MILES TOTAL PROJECT	SHEET No.	TOTAL SHEETS
08	SBd	10	4.7/R37.0		
REGISTERED CIVIL ENGINEER			DATE		
PLANS APPROVAL DATE			No.		
THE STATE OF CALIFORNIA OR ITS OFFICERS OR AGENTS SHALL NOT BE RESPONSIBLE FOR THE ACCURACY OR COMPLETENESS OF SCANNED COPIES OF THIS PLAN SHEET.			Exp.		
PARSONS 2201 DUPONT DRIVE SUITE 200 IRVINE, CA 92612			SAN BERNARDINO ASSOCIATED GOVERNMENTS 1170 W. 3RD STREET SAN BERNARDINO, CA 92410		

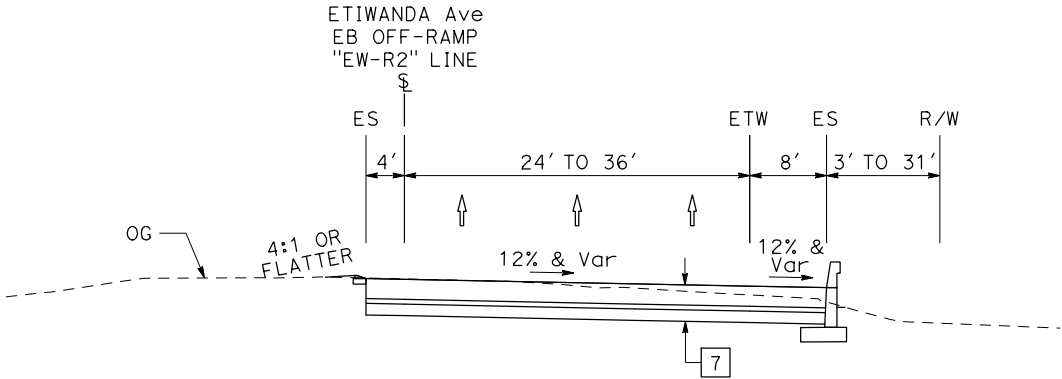

ETIWANDA Ave EB OFF-RAMP

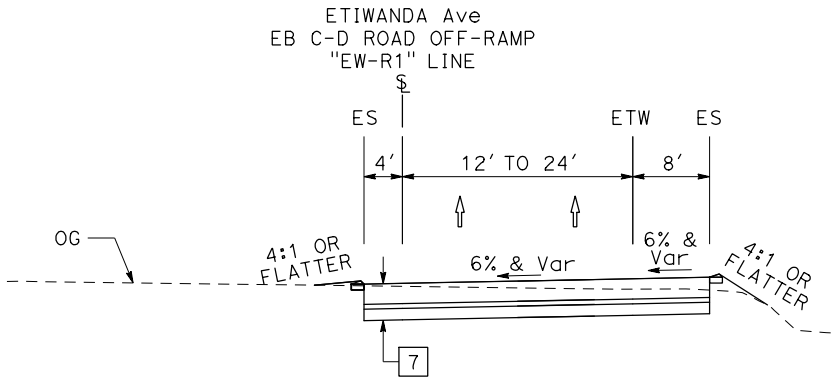

ETIWANDA Ave EB C-D ROAD OFF-RAMP

I-10 CORRIDOR PROJECT
ALTERNATIVE 2 - HOV
TYPICAL CROSS SECTIONS

NO SCALE

X-17

X



NO SCALE

X-18

STATE OF CALIFORNIA - DEPARTMENT OF TRANSPORTATION	CONSULTANT FUNCTIONAL SUPERVISOR	CALCULATED-DESIGNED BY	REVISOR	DATE	REVISION



Dist	COUNTY	ROUTE	POST MILES TOTAL PROJECT	SHEET No.	TOTAL SHEETS
08	SBd	10	4.7/R37.0		
REGISTERED CIVIL ENGINEER			DATE		
PLANS APPROVAL DATE					
THE STATE OF CALIFORNIA OR ITS OFFICERS OR AGENTS SHALL NOT BE RESPONSIBLE FOR THE ACCURACY OR COMPLETENESS OF SCANNED COPIES OF THIS PLAN SHEET.					
PARSONS 2201 DUPONT DRIVE SUITE 200 IRVINE, CA 92612			SAN BERNARDINO ASSOCIATED GOVERNMENTS 1170 W. 3RD STREET SAN BERNARDINO, CA 92410		


REGISTERED PROFESSIONAL ENGINEER

No. _____


Exp. _____

CIVIL


STATE OF CALIFORNIA

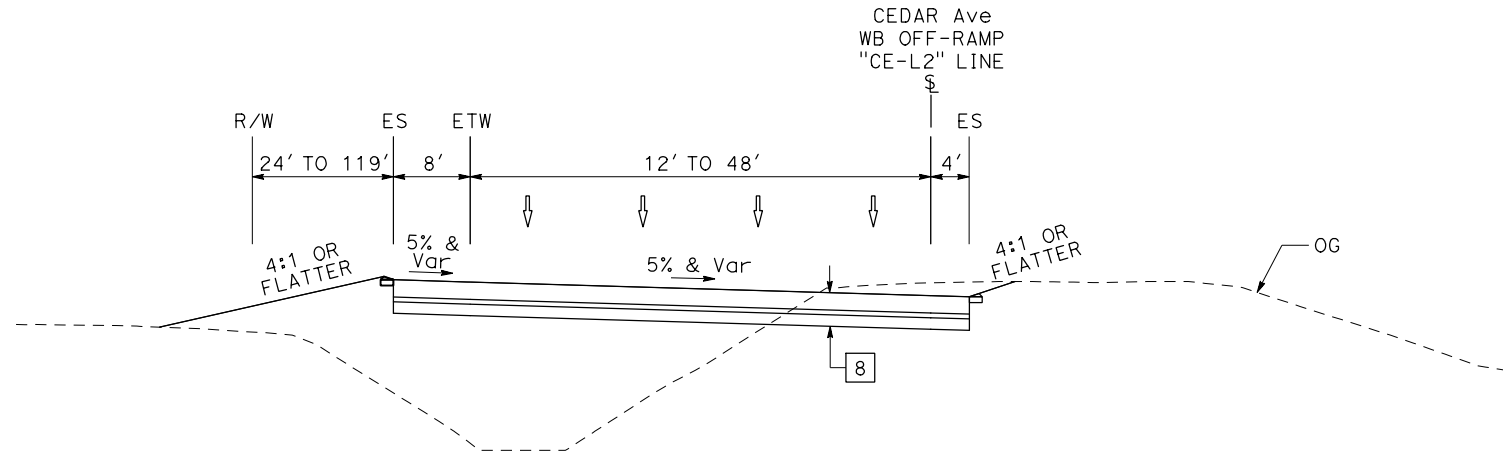

CEDAR Ave WB OFF-RAMP

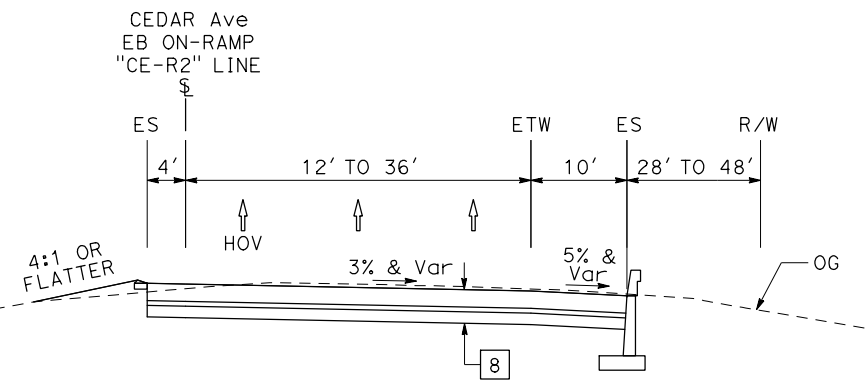

CEDAR Ave EB ON-RAMP

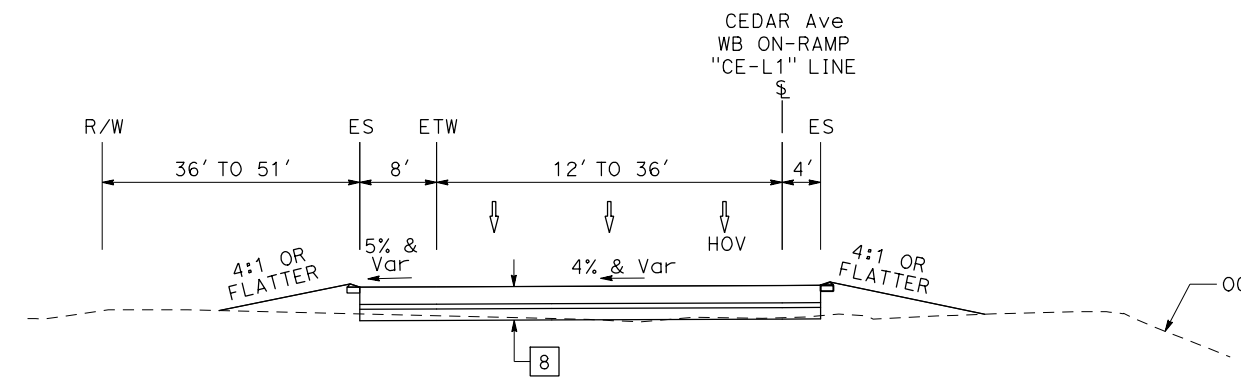

CEDAR Ave WB ON-RAMP

I-10 CORRIDOR PROJECT
ALTERNATIVE 2 - HOV
TYPICAL CROSS SECTIONS

NO SCALE

X-21

STATE OF CALIFORNIA - DEPARTMENT OF TRANSPORTATION	CONSULTANT FUNCTIONAL SUPERVISOR	CALCULATED-DESIGNED BY	REVISOR	DATE	REVISION
Caltrans®					

Dist	COUNTY	ROUTE	POST MILES TOTAL PROJECT	SHEET No.	TOTAL SHEETS
08	SBd	10	4.7/R37.0		
REGISTERED CIVIL ENGINEER			DATE		
PLANS APPROVAL DATE					
THE STATE OF CALIFORNIA OR ITS OFFICERS OR AGENTS SHALL NOT BE RESPONSIBLE FOR THE ACCURACY OR COMPLETENESS OF SCANNED COPIES OF THIS PLAN SHEET.					
PARSONS 2201 DUPONT DRIVE SUITE 200 IRVINE, CA 92612			SAN BERNARDINO ASSOCIATED GOVERNMENTS 1170 W. 3RD STREET SAN BERNARDINO, CA 92410		


REGISTERED PROFESSIONAL ENGINEER

No. _____


Exp. _____

CIVIL


STATE OF CALIFORNIA

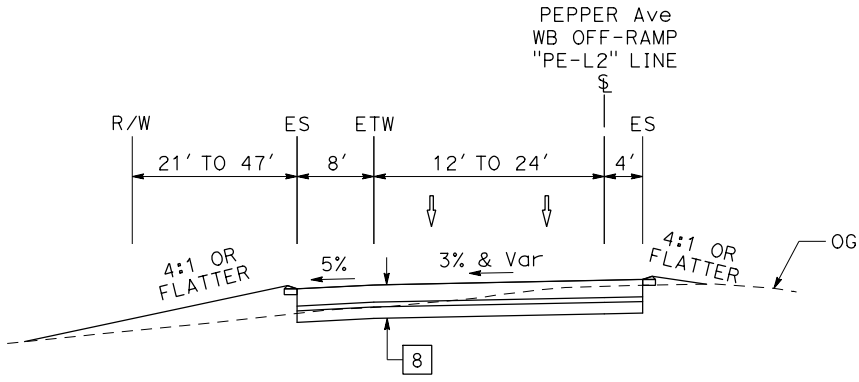

PEPPER Ave WB OFF-RAMP

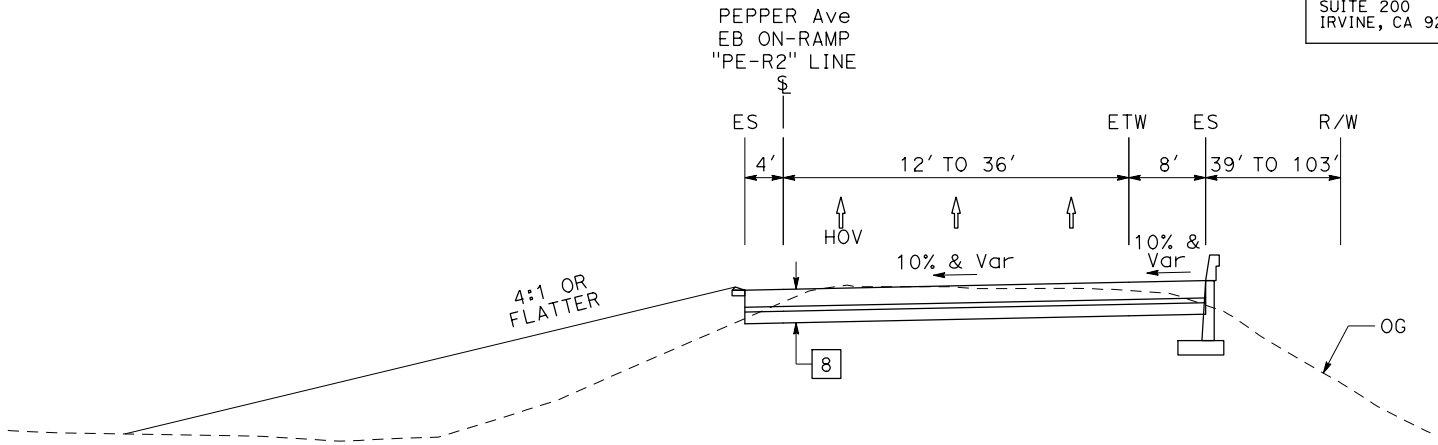

PEPPER Ave EB ON-RAMP

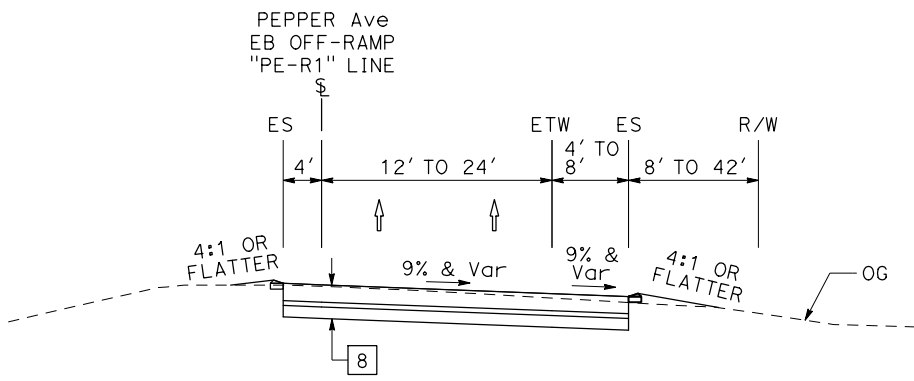

PEPPER Ave EB OFF-RAMP


I-10 CORRIDOR PROJECT
ALTERNATIVE 2 - HOV
TYPICAL CROSS SECTIONS

NO SCALE


X-23

LAST REVISION DATE PLOTTED => 10/8/2015
00-00-00 TIME PLOTTED => 2:37:22 PM


STATE OF CALIFORNIA - DEPARTMENT OF TRANSPORTATION	REVIS	BY	DATE	CALCULATED-DESIGNED BY	CHECKED BY	CONSULTANT FUNCTIONAL SUPERVISOR	x
x	x	x	x	x	x	x	x
x	x	x	x	x	x	x	x
x	x	x	x	x	x	x	x

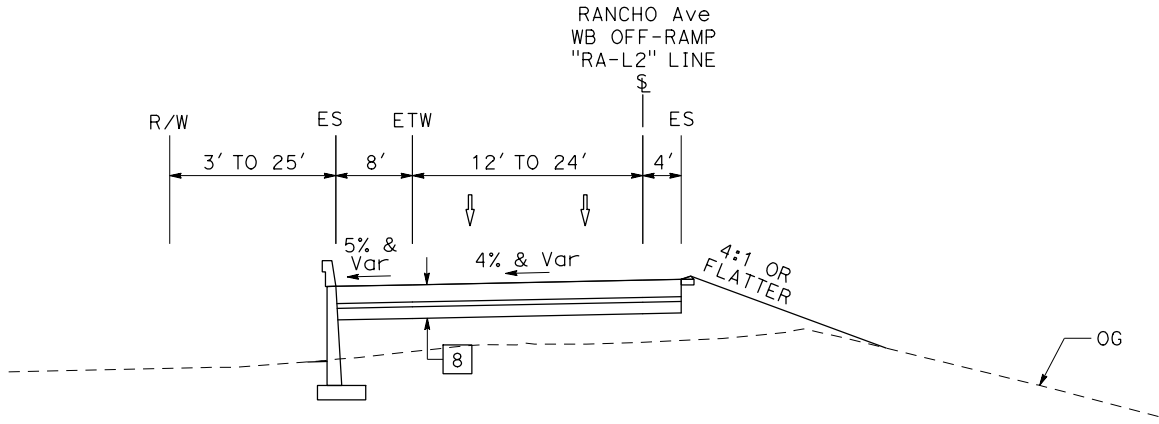


RANCHO Ave WB OFF-RAMP

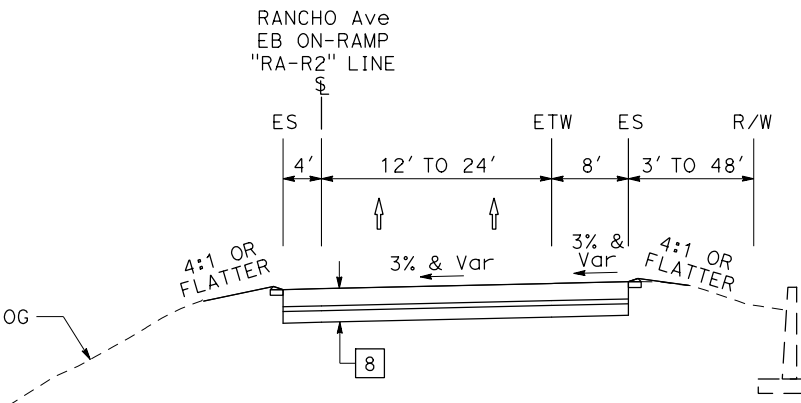

RANCHO Ave EB ON-RAMP

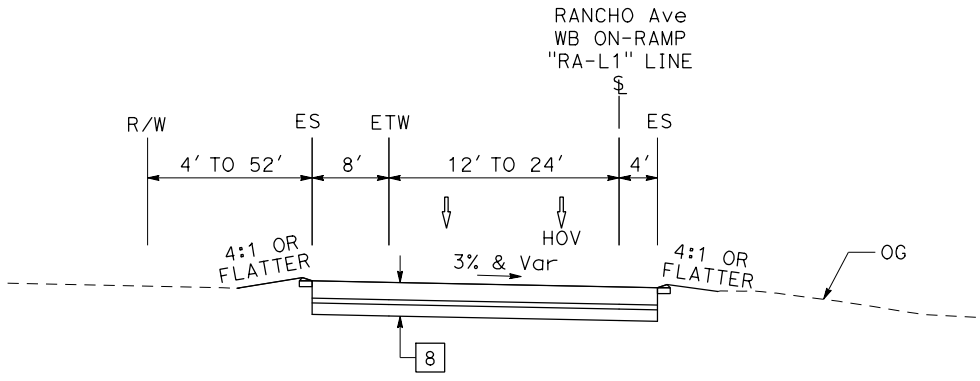

RANCHO Ave WB ON-RAMP

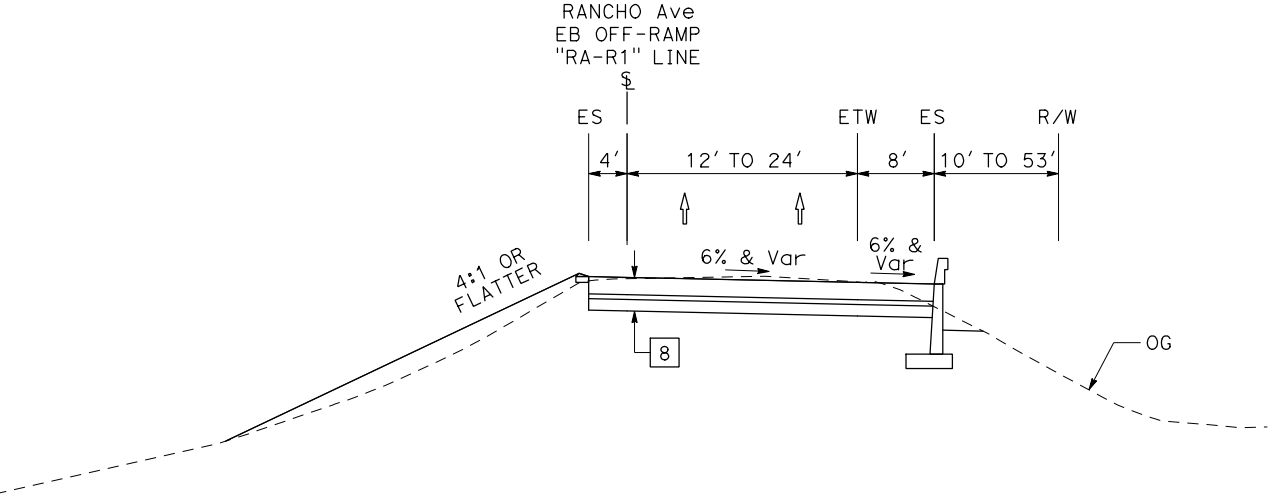

RANCHO Ave EB OFF-RAMP

Dist	COUNTY	ROUTE	POST MILES TOTAL PROJECT	SHEET No.	TOTAL SHEETS
08	SBd	10	4.7/R37.0		
REGISTERED CIVIL ENGINEER			DATE		
PLANS APPROVAL DATE					
THE STATE OF CALIFORNIA OR ITS OFFICERS OR AGENTS SHALL NOT BE RESPONSIBLE FOR THE ACCURACY OR COMPLETENESS OF SCANNED COPIES OF THIS PLAN SHEET.					
PARSONS 2201 DUPONT DRIVE SUITE 200 IRVINE, CA 92612			SAN BERNARDINO ASSOCIATED GOVERNMENTS 1170 W. 3RD STREET SAN BERNARDINO, CA 92410		




I-10 CORRIDOR PROJECT
ALTERNATIVE 2 - HOV
TYPICAL CROSS SECTIONS


NO SCALE

X-24

STATE OF CALIFORNIA - DEPARTMENT OF TRANSPORTATION	CONSULTANT FUNCTIONAL SUPERVISOR	CALCULATED-DESIGNED BY	REVISOR	DATE
Caltrans		CHECKED BY		

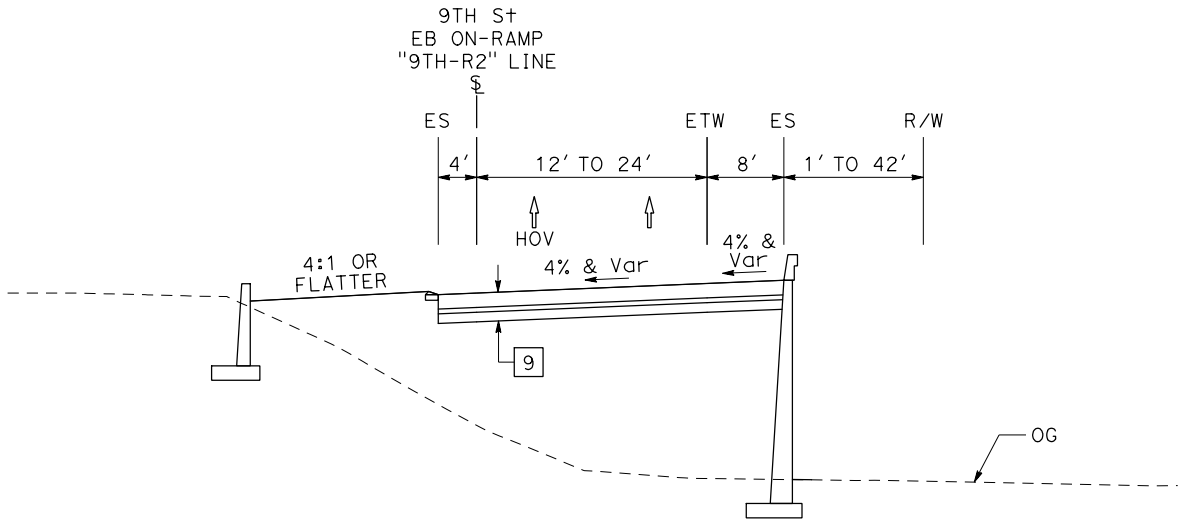

9TH St EB ON-RAMP

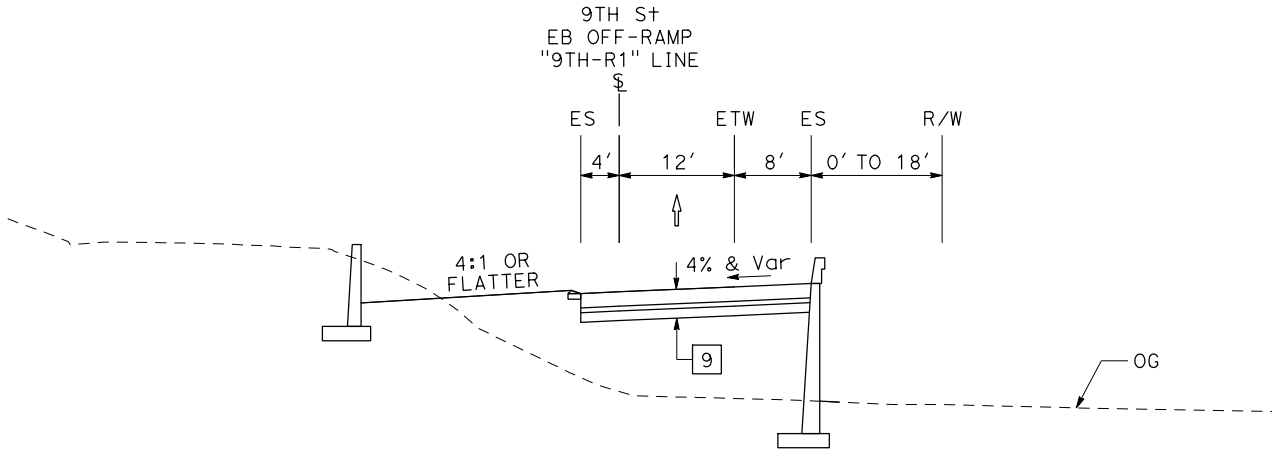

9TH St EB OFF-RAMP

Dist	COUNTY	ROUTE	POST MILES TOTAL PROJECT	SHEET No.	TOTAL SHEETS
08	SBd	10	4.7/R37.0		
REGISTERED CIVIL ENGINEER			DATE		
PLANS APPROVAL DATE					
THE STATE OF CALIFORNIA OR ITS OFFICERS OR AGENTS SHALL NOT BE RESPONSIBLE FOR THE ACCURACY OR COMPLETENESS OF SCANNED COPIES OF THIS PLAN SHEET.					
PARSONS 2201 DUPONT DRIVE SUITE 200 IRVINE, CA 92612			SAN BERNARDINO ASSOCIATED GOVERNMENTS 1170 W. 3RD STREET SAN BERNARDINO, CA 92410		



I-10 CORRIDOR PROJECT
ALTERNATIVE 2 - HOV
TYPICAL CROSS SECTIONS

NO SCALE


X-25

Dist	COUNTY	ROUTE	POST MILES TOTAL PROJECT	SHEET No.	TOTAL SHEETS
08	Sbd	10	4.7/R37.0		


REGISTERED CIVIL ENGINEER	DATE
PLANS APPROVAL DATE	

*THE STATE OF CALIFORNIA OR ITS OFFICERS
OR AGENTS SHALL NOT BE RESPONSIBLE FOR
THE ACCURACY OR COMPLETENESS OF SCANNED
COPIES OF THIS PLAN SHEET.*

PARSONS 2201 DUPONT DRIVE SUITE 200 IRVINE, CA 92612	SAN BERNARDINO ASSOCIATED GOVERNMENTS 1170 W. 3RD STREET SAN BERNARDINO, CA 92410
---	--

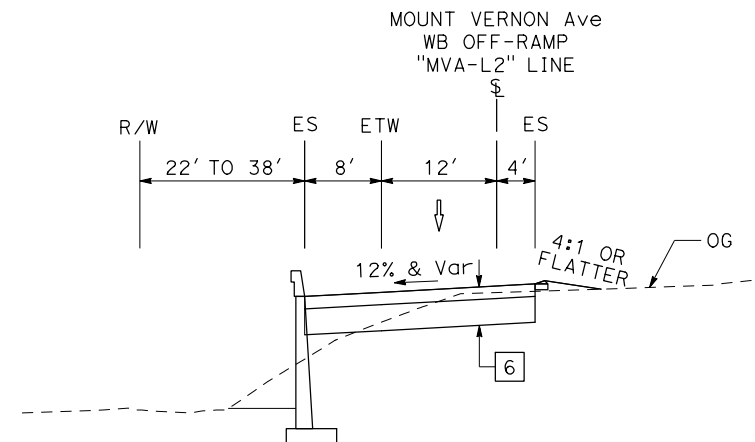

MOUNT VERNON Ave WB OFF-RAMP

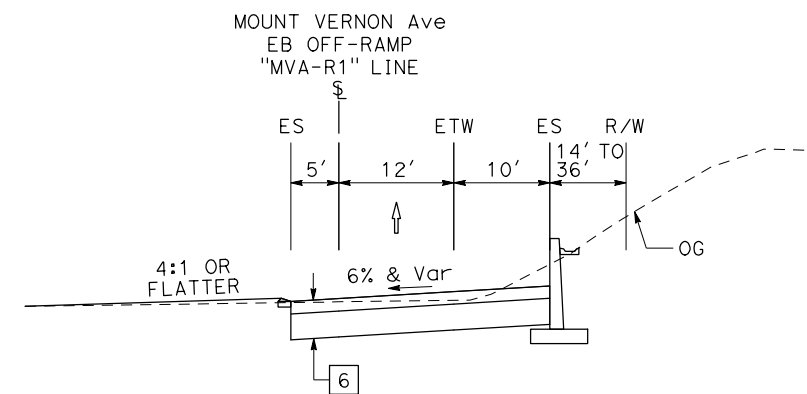

MOUNT VERNON Ave EB OFF-RAMP

I-10 CORRIDOR PROJECT ALTERNATIVE 2 - HOV


TYPICAL CROSS SECTIONS

NO SCALE


X-26

STATE OF CALIFORNIA - DEPARTMENT OF TRANSPORTATION	CALTRANS	CONSULTANT FUNCTIONAL SUPERVISOR	CALCULATED-DESIGNED BY	CHECKED BY	REVISED BY	DATE REVISED


Dist	COUNTY	ROUTE	POST MILES TOTAL PROJECT	SHEET No.	TOTAL SHEETS
08	SBd	10	4.7/R37.0		
REGISTERED CIVIL ENGINEER			DATE		
PLANS APPROVAL DATE			No. _____ Exp. _____ CIVIL STATE OF CALIFORNIA		
PARSONS 2201 DUPONT DRIVE SUITE 200 IRVINE, CA 92612			SAN BERNARDINO ASSOCIATED GOVERNMENTS 1170 W. 3RD STREET SAN BERNARDINO, CA 92410		

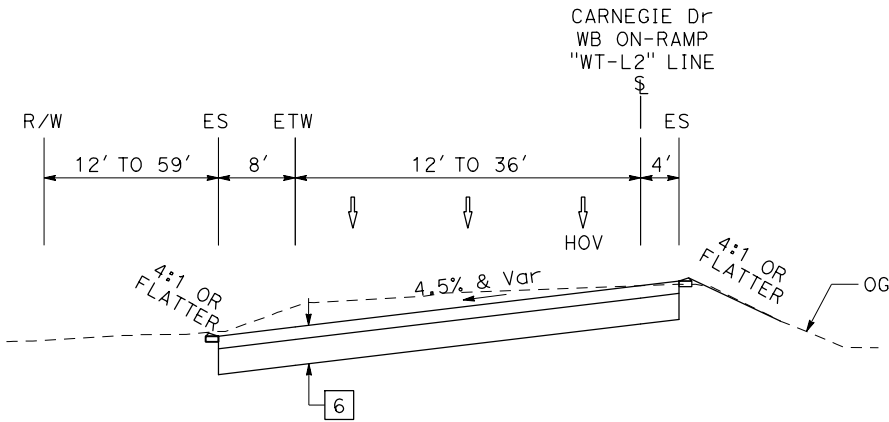


CARNEGIE Dr WB ON-RAMP

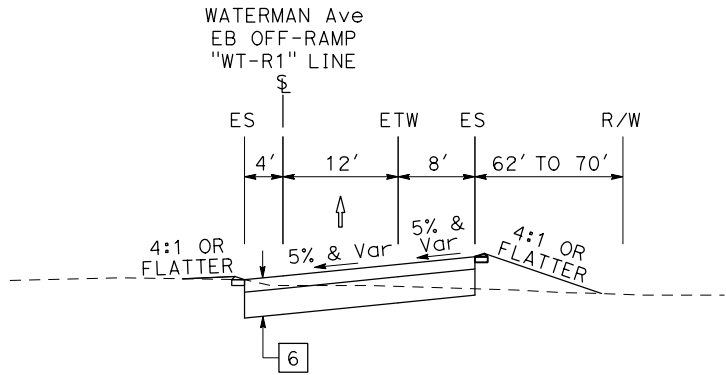

WATERMAN Ave EB OFF-RAMP

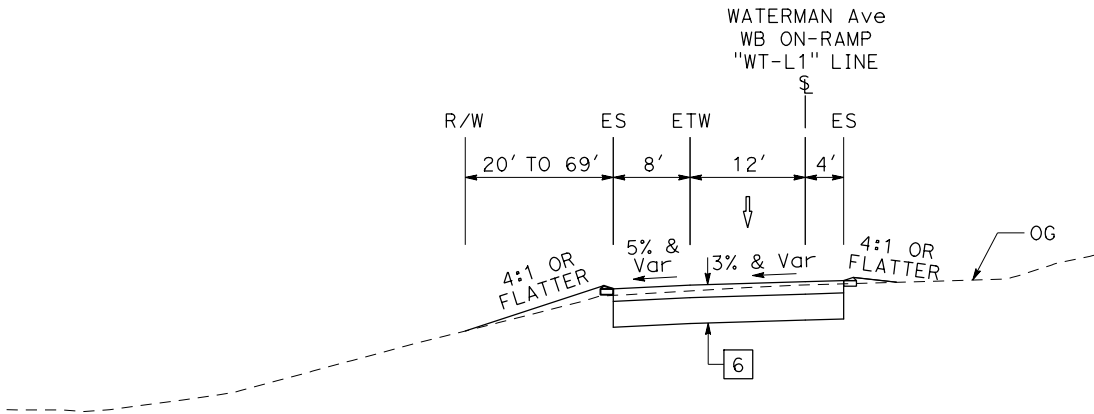

WATERMAN Ave WB ON-RAMP

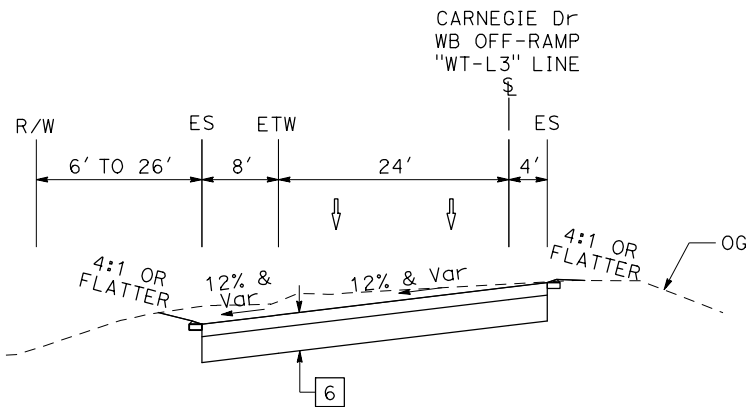

CARNEGIE Dr WB OFF-RAMP

I-10 CORRIDOR PROJECT
ALTERNATIVE 2 - HOV
TYPICAL CROSS SECTIONS


NO SCALE

X-28


STATE OF CALIFORNIA - DEPARTMENT OF TRANSPORTATION	CONSULTANT FUNCTIONAL SUPERVISOR	CALCULATED-DESIGNED BY	REVISOR	DATE	REVISION

Caltrans


Dist	COUNTY	ROUTE	POST MILES TOTAL PROJECT	SHEET No.	TOTAL SHEETS
08	SBd	10	4.7/R37.0		
REGISTERED CIVIL ENGINEER					DATE
PLANS APPROVAL DATE					
THE STATE OF CALIFORNIA OR ITS OFFICERS OR AGENTS SHALL NOT BE RESPONSIBLE FOR THE ACCURACY OR COMPLETENESS OF SCANNED COPIES OF THIS PLAN SHEET.					
PARSONS 2201 DUPONT DRIVE SUITE 200 IRVINE, CA 92612			SAN BERNARDINO ASSOCIATED GOVERNMENTS 1170 W. 3RD STREET SAN BERNARDINO, CA 92410		

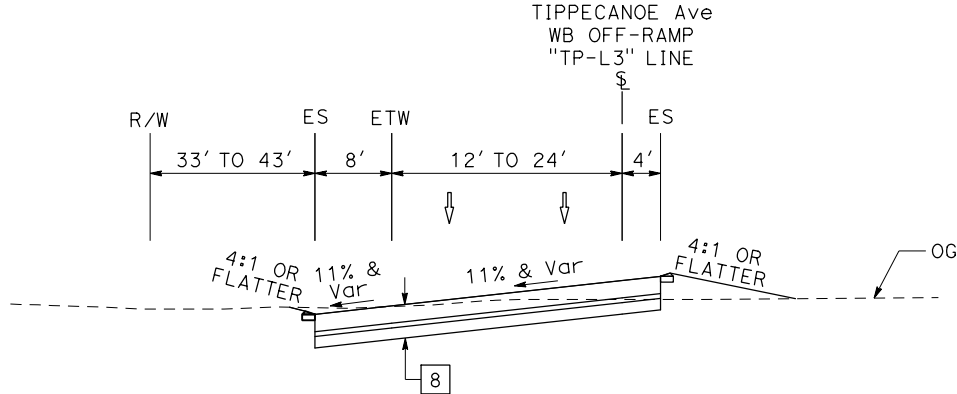


TIPPECANOE Ave WB OFF-RAMP

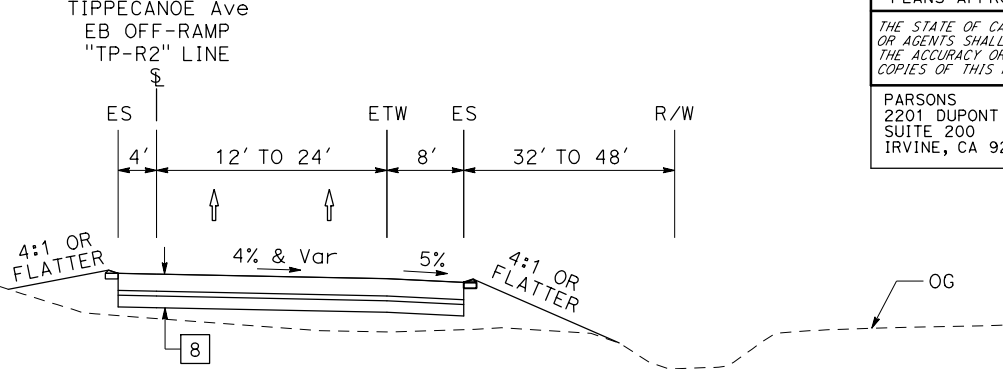

TIPPECANOE Ave EB ON-RAMP

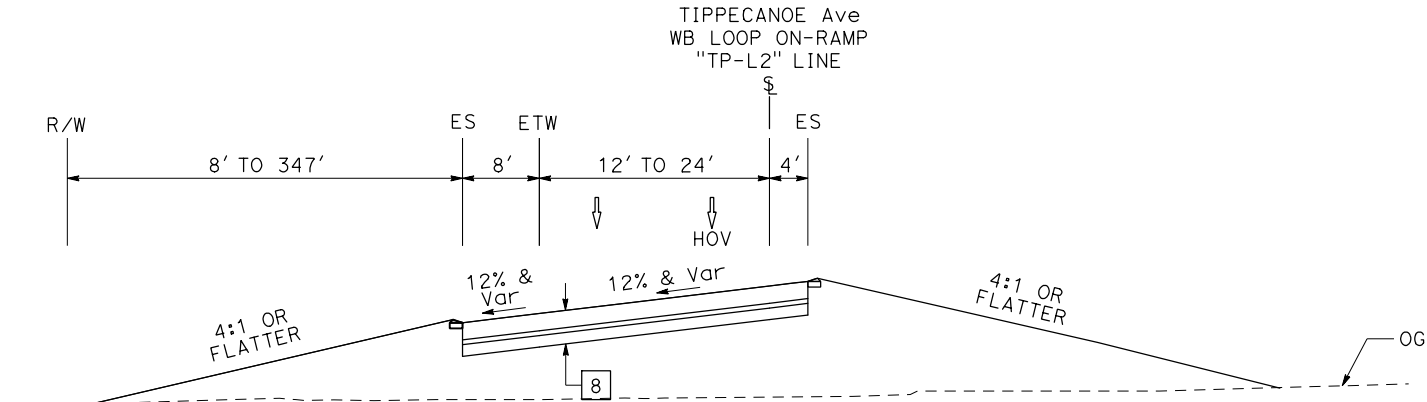

TIPPECANOE Ave WB LOOP ON-RAMP

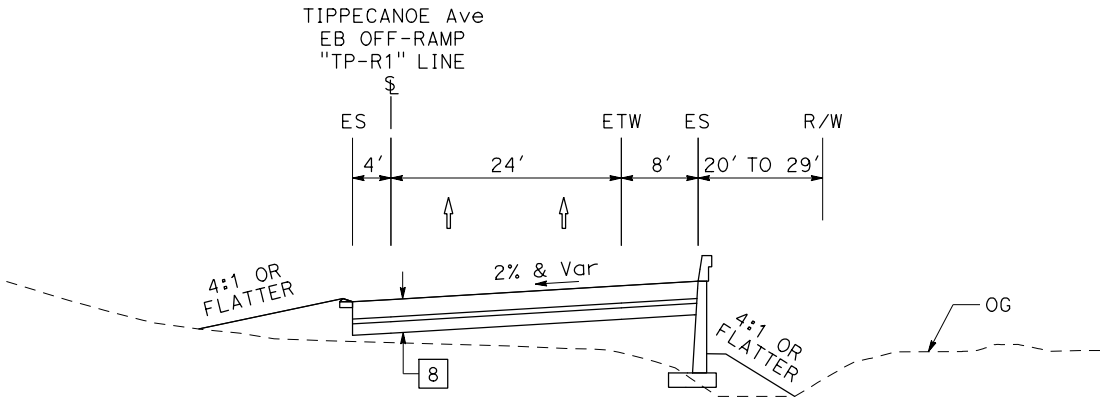

TIPPECANOE Ave EB OFF-RAMP


I-10 CORRIDOR PROJECT
ALTERNATIVE 2 - HOV
TYPICAL CROSS SECTIONS

NO SCALE


X-29

STATE OF CALIFORNIA - DEPARTMENT OF TRANSPORTATION 	CONSULTANT FUNCTIONAL SUPERVISOR	CALCULATED-DESIGNED BY	REVISOR	DATE	REVISION


Dist	COUNTY	ROUTE	POST MILES TOTAL PROJECT	SHEET No.	TOTAL SHEETS
08	SBd	10	4.7/R37.0		
REGISTERED CIVIL ENGINEER			DATE		
PLANS APPROVAL DATE					
THE STATE OF CALIFORNIA OR ITS OFFICERS OR AGENTS SHALL NOT BE RESPONSIBLE FOR THE ACCURACY OR COMPLETENESS OF SCANNED COPIES OF THIS PLAN SHEET.					
PARSONS 2201 DUPONT DRIVE SUITE 200 IRVINE, CA 92612			SAN BERNARDINO ASSOCIATED GOVERNMENTS 1170 W. 3RD STREET SAN BERNARDINO, CA 92410		

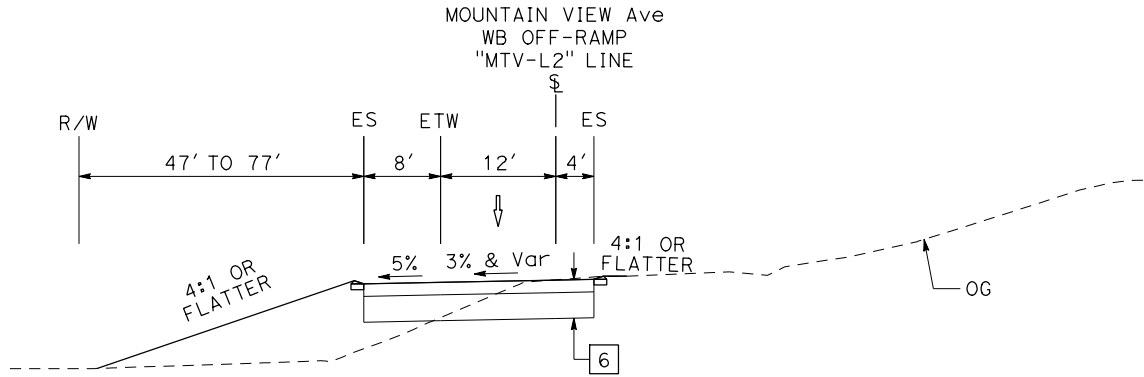


MOUNTAIN VIEW Ave WB OFF-RAMP

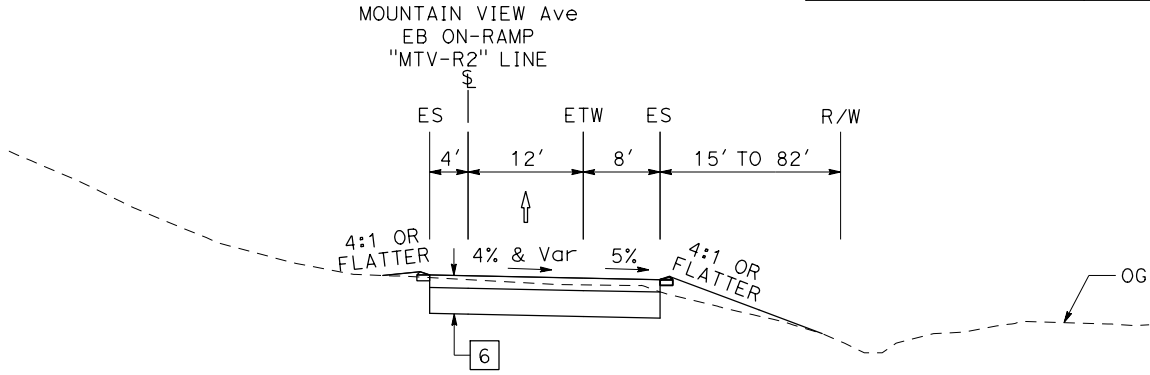

MOUNTAIN VIEW Ave EB ON-RAMP

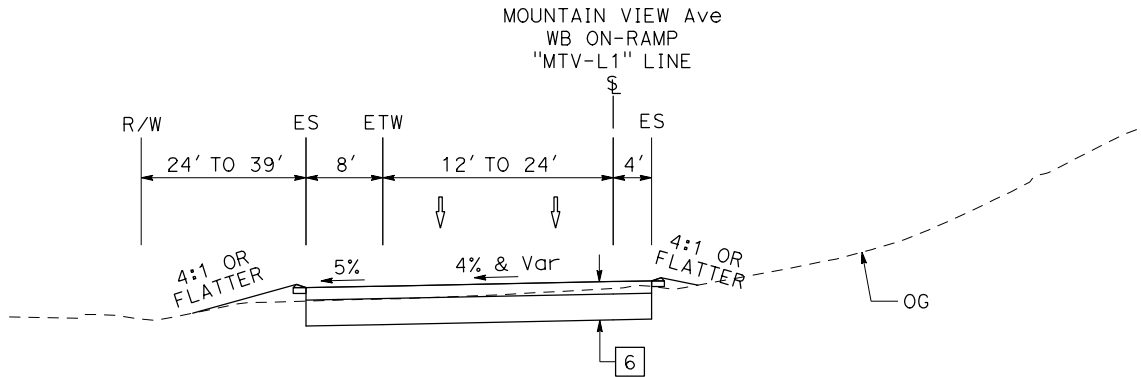

MOUNTAIN VIEW Ave WB ON-RAMP

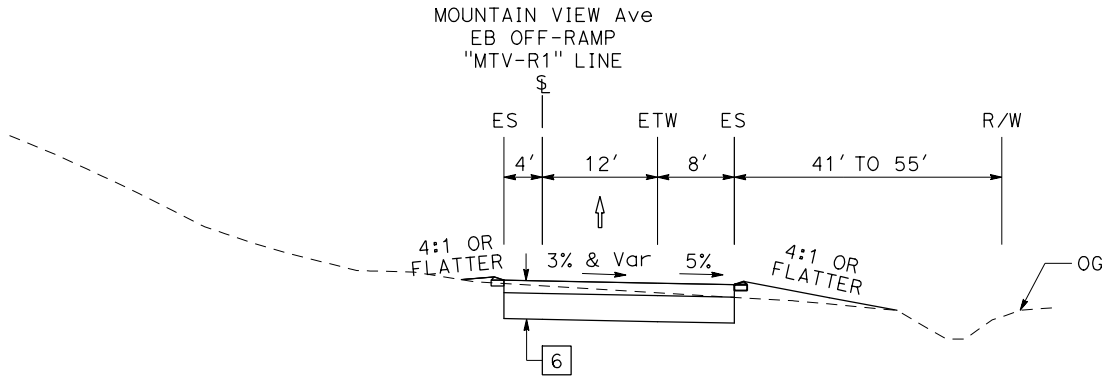





MOUNTAIN VIEW Ave EB OFF-RAMP

I-10 CORRIDOR PROJECT
ALTERNATIVE 2 - HOV
TYPICAL CROSS SECTIONS

NO SCALE

X-30

Dist	COUNTY	ROUTE	POST MILES TOTAL PROJECT	SHEET No.	TOTAL SHEETS
08	Sbd	10	4.7/R37.0		
REGISTERED CIVIL ENGINEER DATE _____ PLANS APPROVAL DATE _____  <i>THE STATE OF CALIFORNIA OR ITS OFFICERS OR AGENTS SHALL NOT BE RESPONSIBLE FOR THE ACCURACY OR COMPLETENESS OF SCANNED COPIES OF THIS PLAN SHEET.</i>					
PARSONS 2201 DUPONT DRIVE SUITE 200 IRVINE, CA 92612			SAN BERNARDINO ASSOCIATED GOVERNMENTS 1170 W. 3RD STREET SAN BERNARDINO, CA 92410		

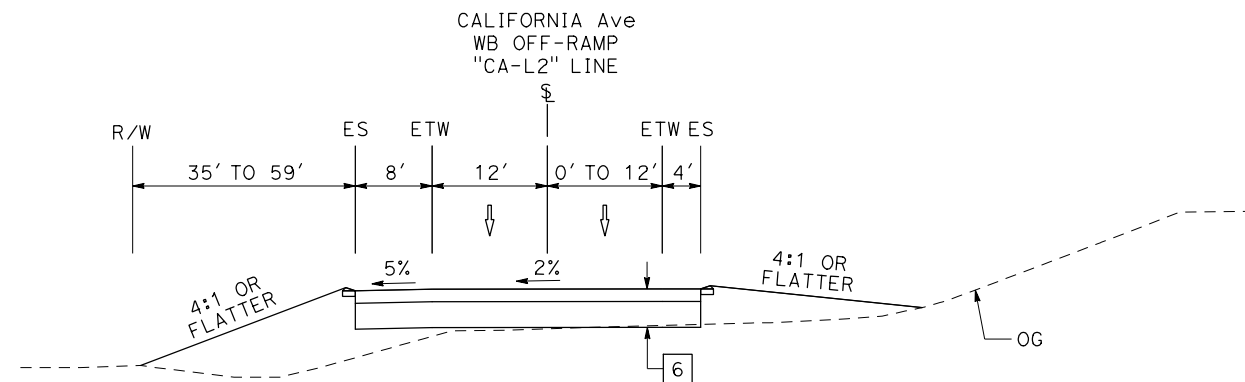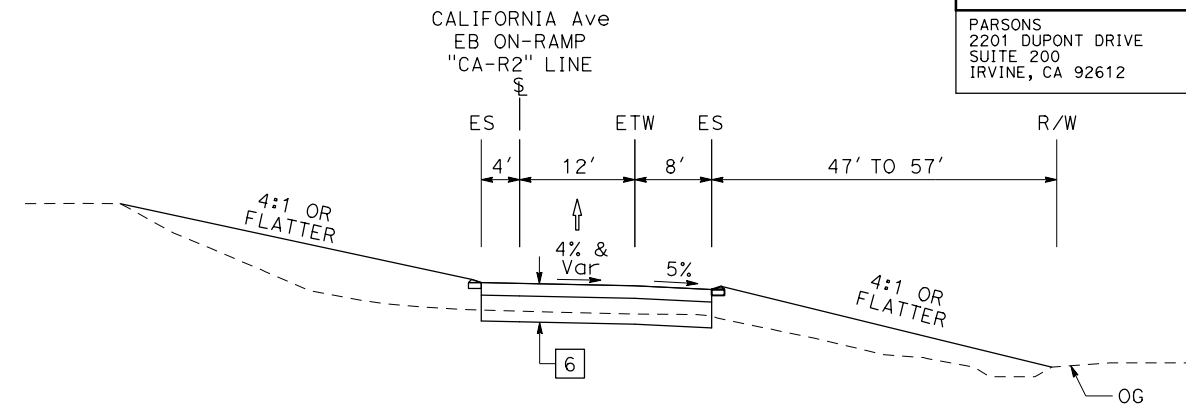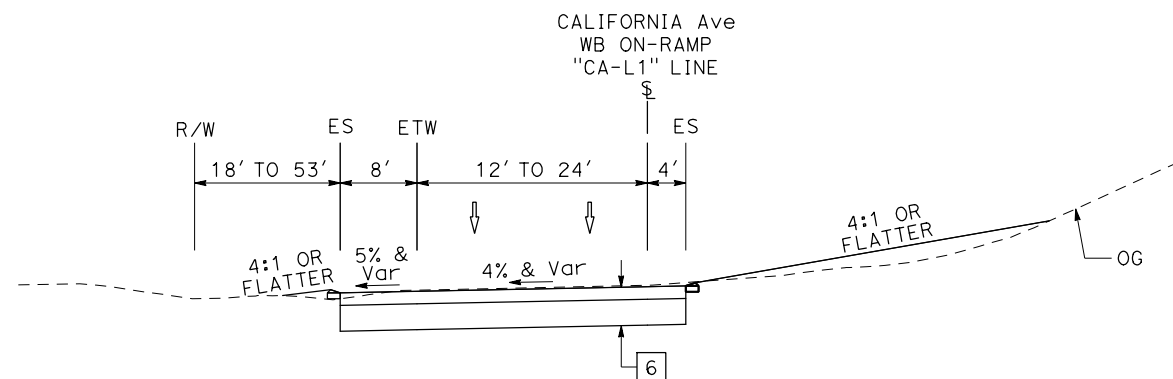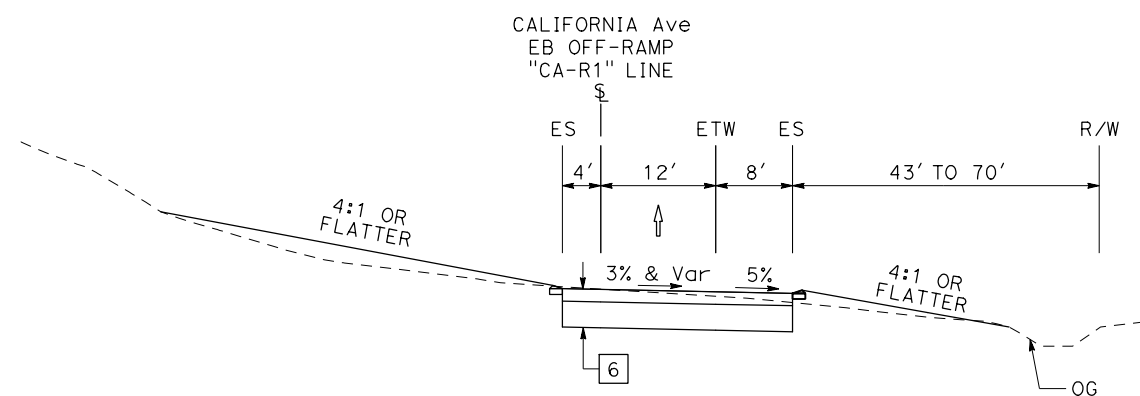**CALIFORNIA Ave WB OFF-RAMP****CALIFORNIA Ave EB ON-RAMP****CALIFORNIA Ave WB ON-RAMP****CALIFORNIA Ave EB OFF-RAMP**


I-10 CORRIDOR PROJECT ALTERNATIVE 2 - HOV

TYPICAL CROSS SECTIONS


NO SCALE

X-31


STATE OF CALIFORNIA - DEPARTMENT OF TRANSPORTATION	CONSULTANT FUNCTIONAL SUPERVISOR	CALCULATED-DESIGNED BY	REVISOR	DATE	REVISION
Caltans®					

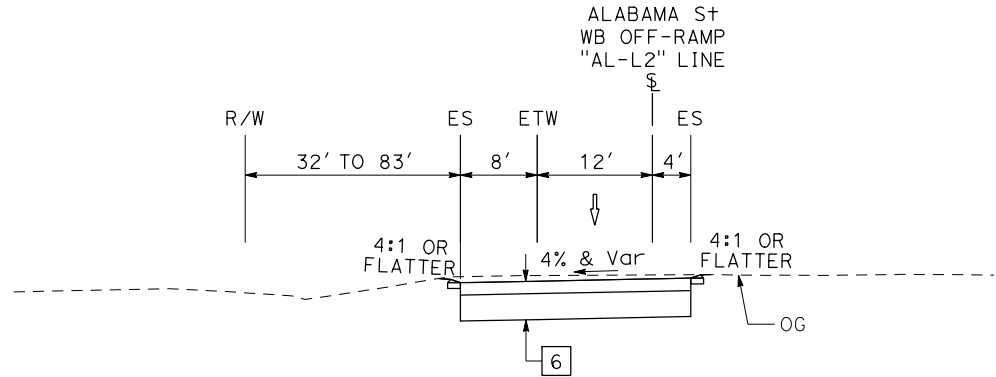

ALABAMA St WB OFF-RAMP

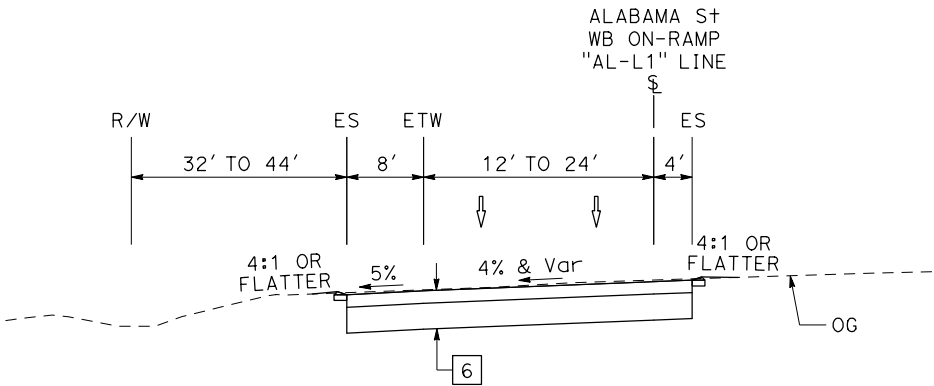

ALABAMA St WB ON-RAMP

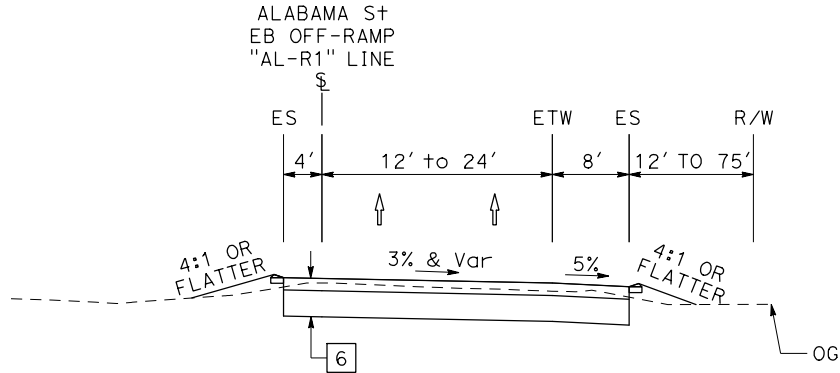

ALABAMA St EB OFF-RAMP

I-10 CORRIDOR PROJECT
ALTERNATIVE 2 - HOV
TYPICAL CROSS SECTIONS

NO SCALE

X-32

Dist	COUNTY	ROUTE	POST MILES TOTAL PROJECT	SHEET No.	TOTAL SHEETS
08	SBd	10	4.7/R37.0		
REGISTERED CIVIL ENGINEER			DATE		
PLANS APPROVAL DATE					
THE STATE OF CALIFORNIA OR ITS OFFICERS OR AGENTS SHALL NOT BE RESPONSIBLE FOR THE ACCURACY OR COMPLETENESS OF SCANNED COPIES OF THIS PLAN SHEET.					
PARSONS 2201 DUPONT DRIVE SUITE 200 IRVINE, CA 92612			SAN BERNARDINO ASSOCIATED GOVERNMENTS 1170 W. 3RD STREET SAN BERNARDINO, CA 92410		

REGISTERED PROFESSIONAL ENGINEER

No. _____

Exp. _____

CIVIL


STATE OF CALIFORNIA

X

Et. Caltrans®

CALCULATED-

SAN BERNARDINO
ASSOCIATED GOVERNMENTS
1170 W. 3RD STREET
SAN BERNARDINO, CA 92410

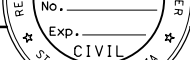

NO SCALE

X-33

STATE OF CALIFORNIA - DEPARTMENT OF TRANSPORTATION	CALCULATED-DESIGNED BY	REVISOR	DATE	REVISOR	DATE
CONSULTANT FUNCTIONAL SUPERVISOR	CHECKED BY	REVISOR	DATE	REVISOR	DATE
CONSULTANT FUNCTIONAL SUPERVISOR	CHECKED BY	REVISOR	DATE	REVISOR	DATE
CONSULTANT FUNCTIONAL SUPERVISOR	CHECKED BY	REVISOR	DATE	REVISOR	DATE

STATE OF CALIFORNIA - DEPARTMENT OF TRANSPORTATION

Caltrans

Dist	COUNTY	ROUTE	POST MILES TOTAL PROJECT	SHEET No.	TOTAL SHEETS
08	SBd	10	4.7/R37.0		
REGISTERED CIVIL ENGINEER			DATE		
PLANS APPROVAL DATE					
THE STATE OF CALIFORNIA OR ITS OFFICERS OR AGENTS SHALL NOT BE RESPONSIBLE FOR THE ACCURACY OR COMPLETENESS OF SCANNED COPIES OF THIS PLAN SHEET.					
PARSONS 2201 DUPONT DRIVE SUITE 200 IRVINE, CA 92612			SAN BERNARDINO ASSOCIATED GOVERNMENTS 1170 W. 3RD STREET SAN BERNARDINO, CA 92410		


REGISTERED PROFESSIONAL ENGINEER

No. _____


Exp. _____

CIVIL


STATE OF CALIFORNIA

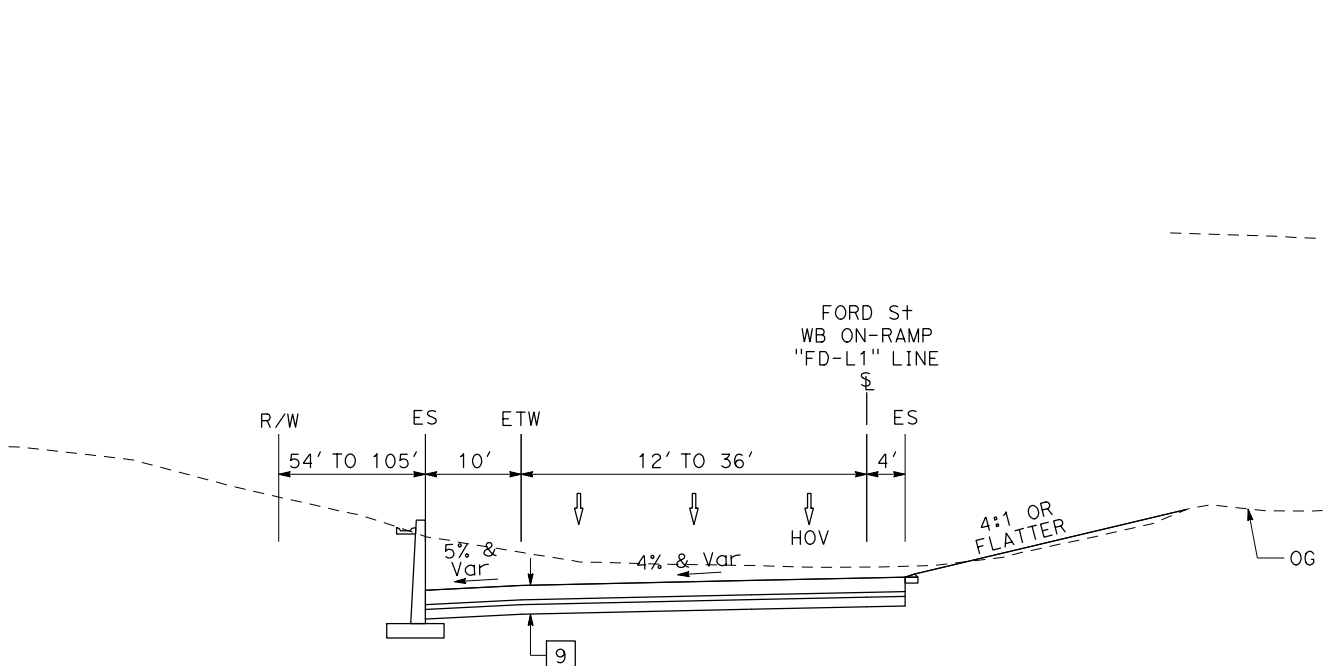

FORD St WB ON-RAMP

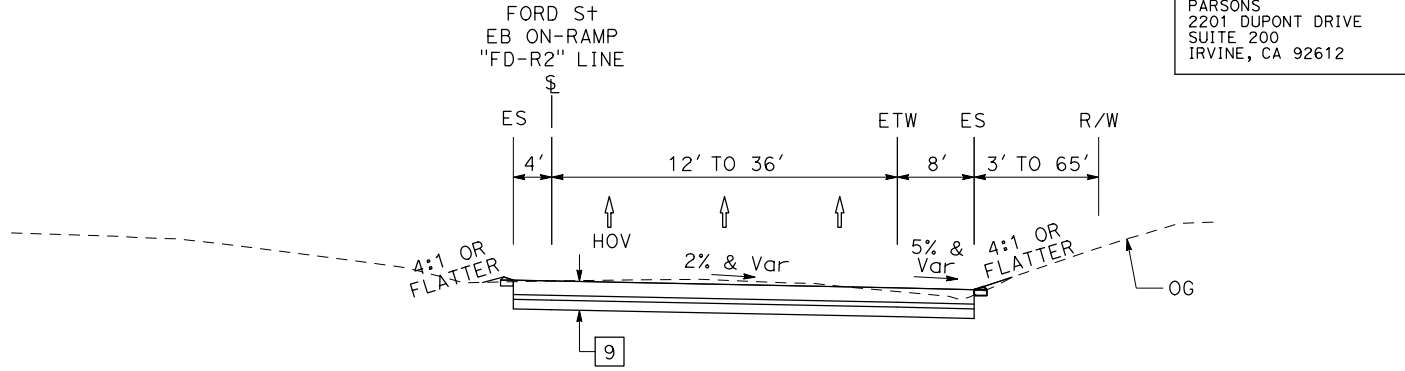

FORD St EB ON-RAMP

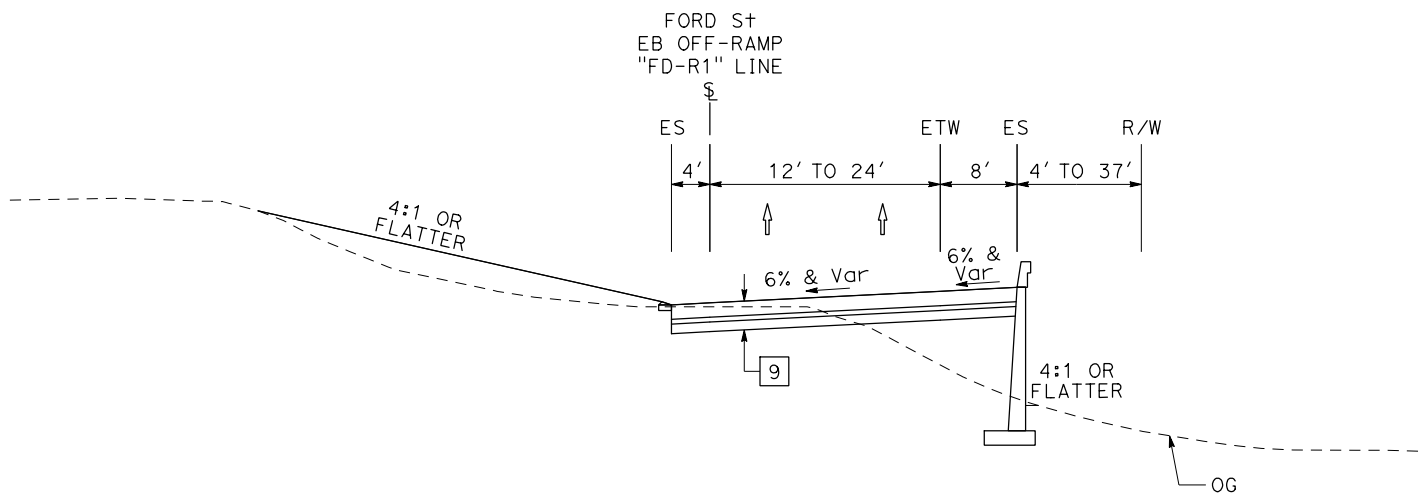

FORD St EB OFF-RAMP

I-10 CORRIDOR PROJECT
ALTERNATIVE 2 - HOV
TYPICAL CROSS SECTIONS

NO SCALE

X-34

LAST REVISION DATE PLOTTED => 10/8/2015
00-00-00 TIME PLOTTED => 2:40:16 PM

STATE OF CALIFORNIA - DEPARTMENT OF TRANSPORTATION	CONSULTANT FUNCTIONAL SUPERVISOR	CALCULATED-DESIGNED BY	REVISOR	DATE
Caltrans				

Dist	COUNTY	ROUTE	POST MILES TOTAL PROJECT	SHEET No.	TOTAL SHEETS
08	SBd	10	4.7/R37.0		
REGISTERED CIVIL ENGINEER			DATE		
PLANS APPROVAL DATE					
THE STATE OF CALIFORNIA OR ITS OFFICERS OR AGENTS SHALL NOT BE RESPONSIBLE FOR THE ACCURACY OR COMPLETENESS OF SCANNED COPIES OF THIS PLAN SHEET.					
PARSONS 2201 DUPONT DRIVE SUITE 200 IRVINE, CA 92612			SAN BERNARDINO ASSOCIATED GOVERNMENTS 1170 W. 3RD STREET SAN BERNARDINO, CA 92410		


REGISTERED PROFESSIONAL ENGINEER

No. _____

Exp. _____

CIVIL

STATE OF CALIFORNIA

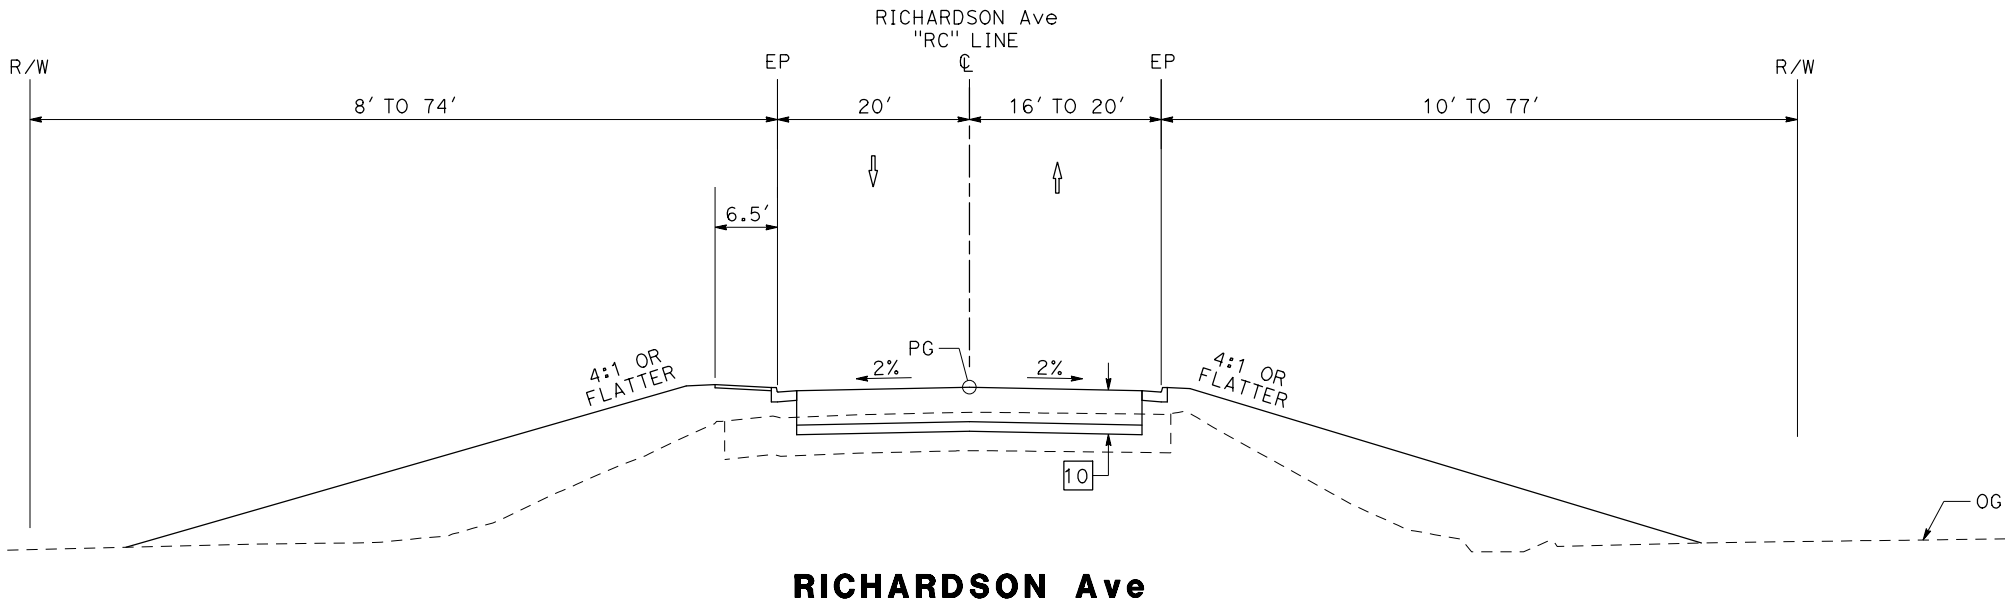

I-10 CORRIDOR PROJECT
ALTERNATIVE 2 - HOV
TYPICAL CROSS SECTIONS

NO SCALE

X-35

STATE OF CALIFORNIA - DEPARTMENT OF TRANSPORTATION	CONSULTANT FUNCTIONAL SUPERVISOR	CALCULATED-DESIGNED BY	REVISOR	DATE
Caltrans				

Dist	COUNTY	ROUTE	POST MILES TOTAL PROJECT	SHEET No.	TOTAL SHEETS
08	SBd	10	4.7/R37.0		
REGISTERED CIVIL ENGINEER					DATE
PLANS APPROVAL DATE					
THE STATE OF CALIFORNIA OR ITS OFFICERS OR AGENTS SHALL NOT BE RESPONSIBLE FOR THE ACCURACY OR COMPLETENESS OF SCANNED COPIES OF THIS PLAN SHEET.					
PARSONS 2201 DUPONT DRIVE SUITE 200 IRVINE, CA 92612			SAN BERNARDINO ASSOCIATED GOVERNMENTS 1170 W. 3RD STREET SAN BERNARDINO, CA 92410		


REGISTERED PROFESSIONAL ENGINEER

No. _____

Exp. _____

CIVIL

STATE OF CALIFORNIA

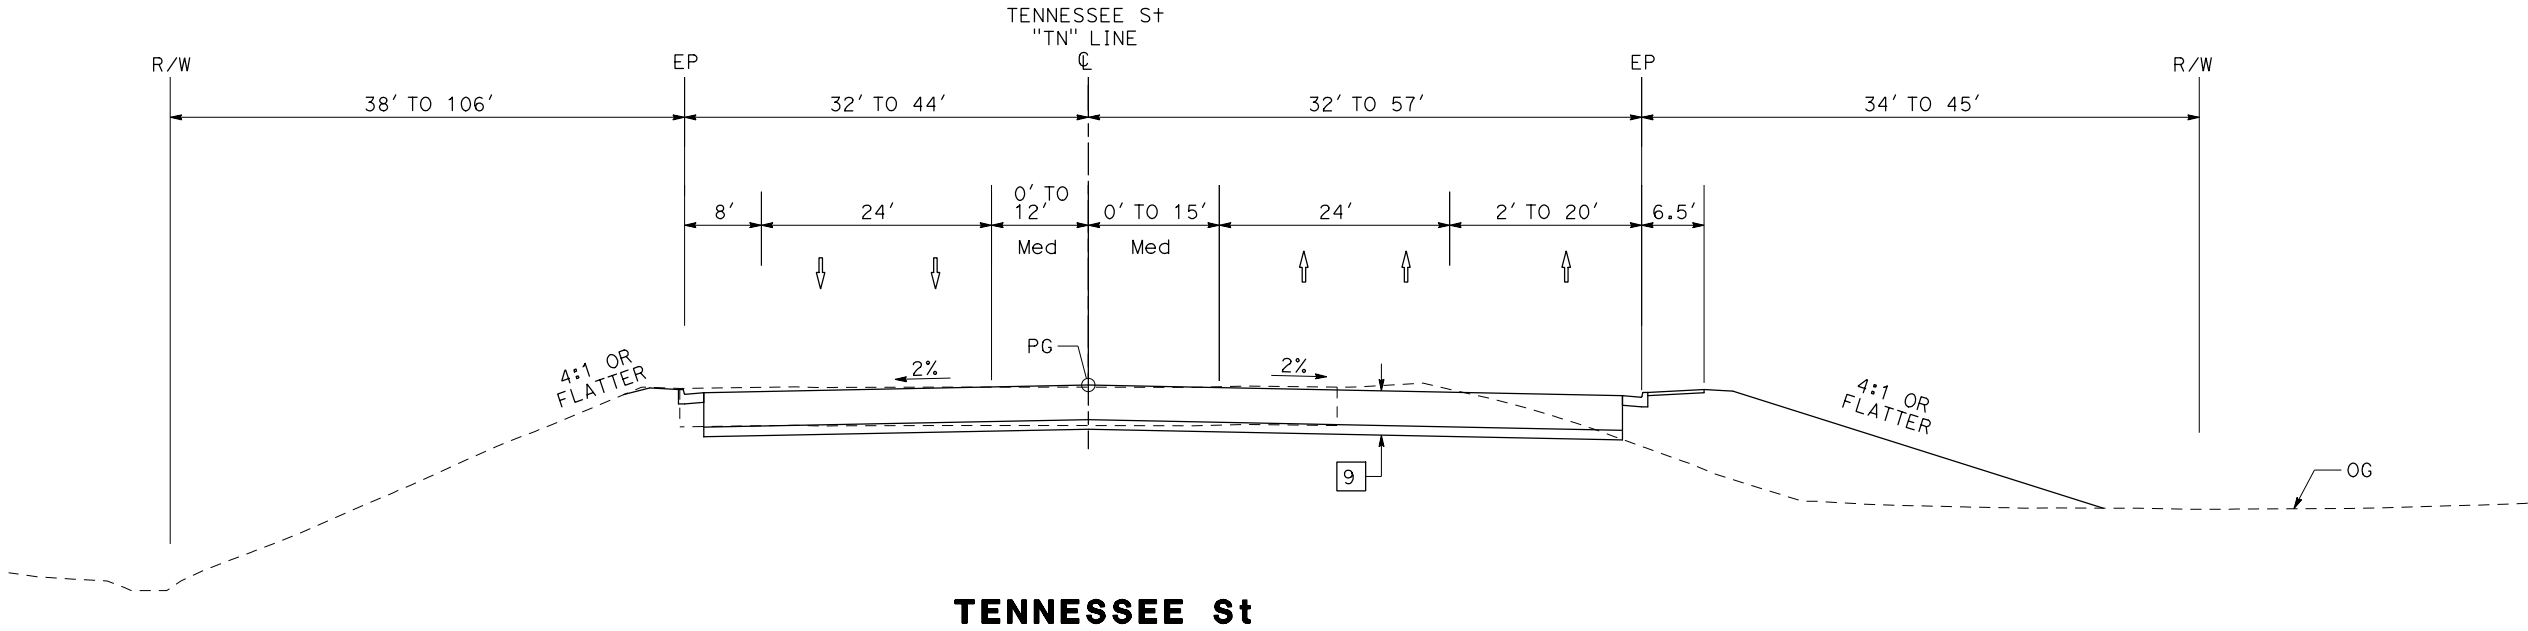

I-10 CORRIDOR PROJECT
ALTERNATIVE 2 - HOV
TYPICAL CROSS SECTIONS

NO SCALE

X-36

LAST REVISION DATE PLOTTED => 10/8/2015
00-00-00 TIME PLOTTED => 2:40:56 PM